



One Stop Stores Ltd : 26B High Street, Bracknell, Berkshire RG12 1LL



15 Barnes Wallis Rd, Fareham
Hampshire PO15 5TT

Tel: 023 8023 2311
Web: www.innovatesigns.co.uk
Email: info@innovatesigns.co.uk

Client	One Stop Stores			Title	Proposal		Rev	Date	Description	Drw By
Site Name	Bracknell, High Street			Date	24/01/2024		A	15/01/24	Initial visual	IW
Job No.	23584	Epos Code	6714	Drawn	IW		B	24/01/24	Store Name, illuminated pods, survey dim's	IW
Proj Type	Franchise			Approved	29/01/24	KS	-	-	-	-
PM	GP	Designer	KS	Drwg No.	B		-	-	-	-

This drawing is for approval purposes.
Please check all details noted on the drawing including spelling, and provide written confirmation of your approval to an **Innovate Signs Project Manager**. Once approved production will commence based on the approved drawing. Any changes made after production has begun will incur an additional cost.



Proposed Site Signage

ITEM (1) - FASCIA
See specification page for detail.



A. size: 6,660mm x 1150mm x 75mm
B. size: 2,540mm x 1150mm x 75mm

ITEM (2) - WINDOW VINYL
Digitally printed window graphic applied to glazing see below shapes for preference for either internally or externally applied

A. size: 3880mm x 2325mm
B. size: 2390mm x 2265mm
C. size: 610mm x 2000mm

ITEM (3) - MANIFESTATION
Window manifestation
size: to suit area

ITEM (4) - POSTER CASES
Lockable poster cases, anodised silver - 2 off
size: 568mm x 762mm

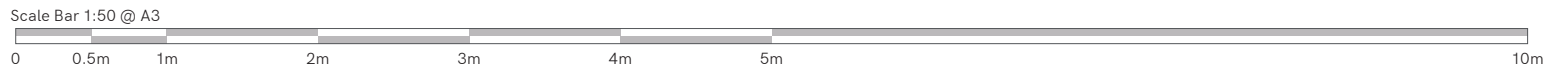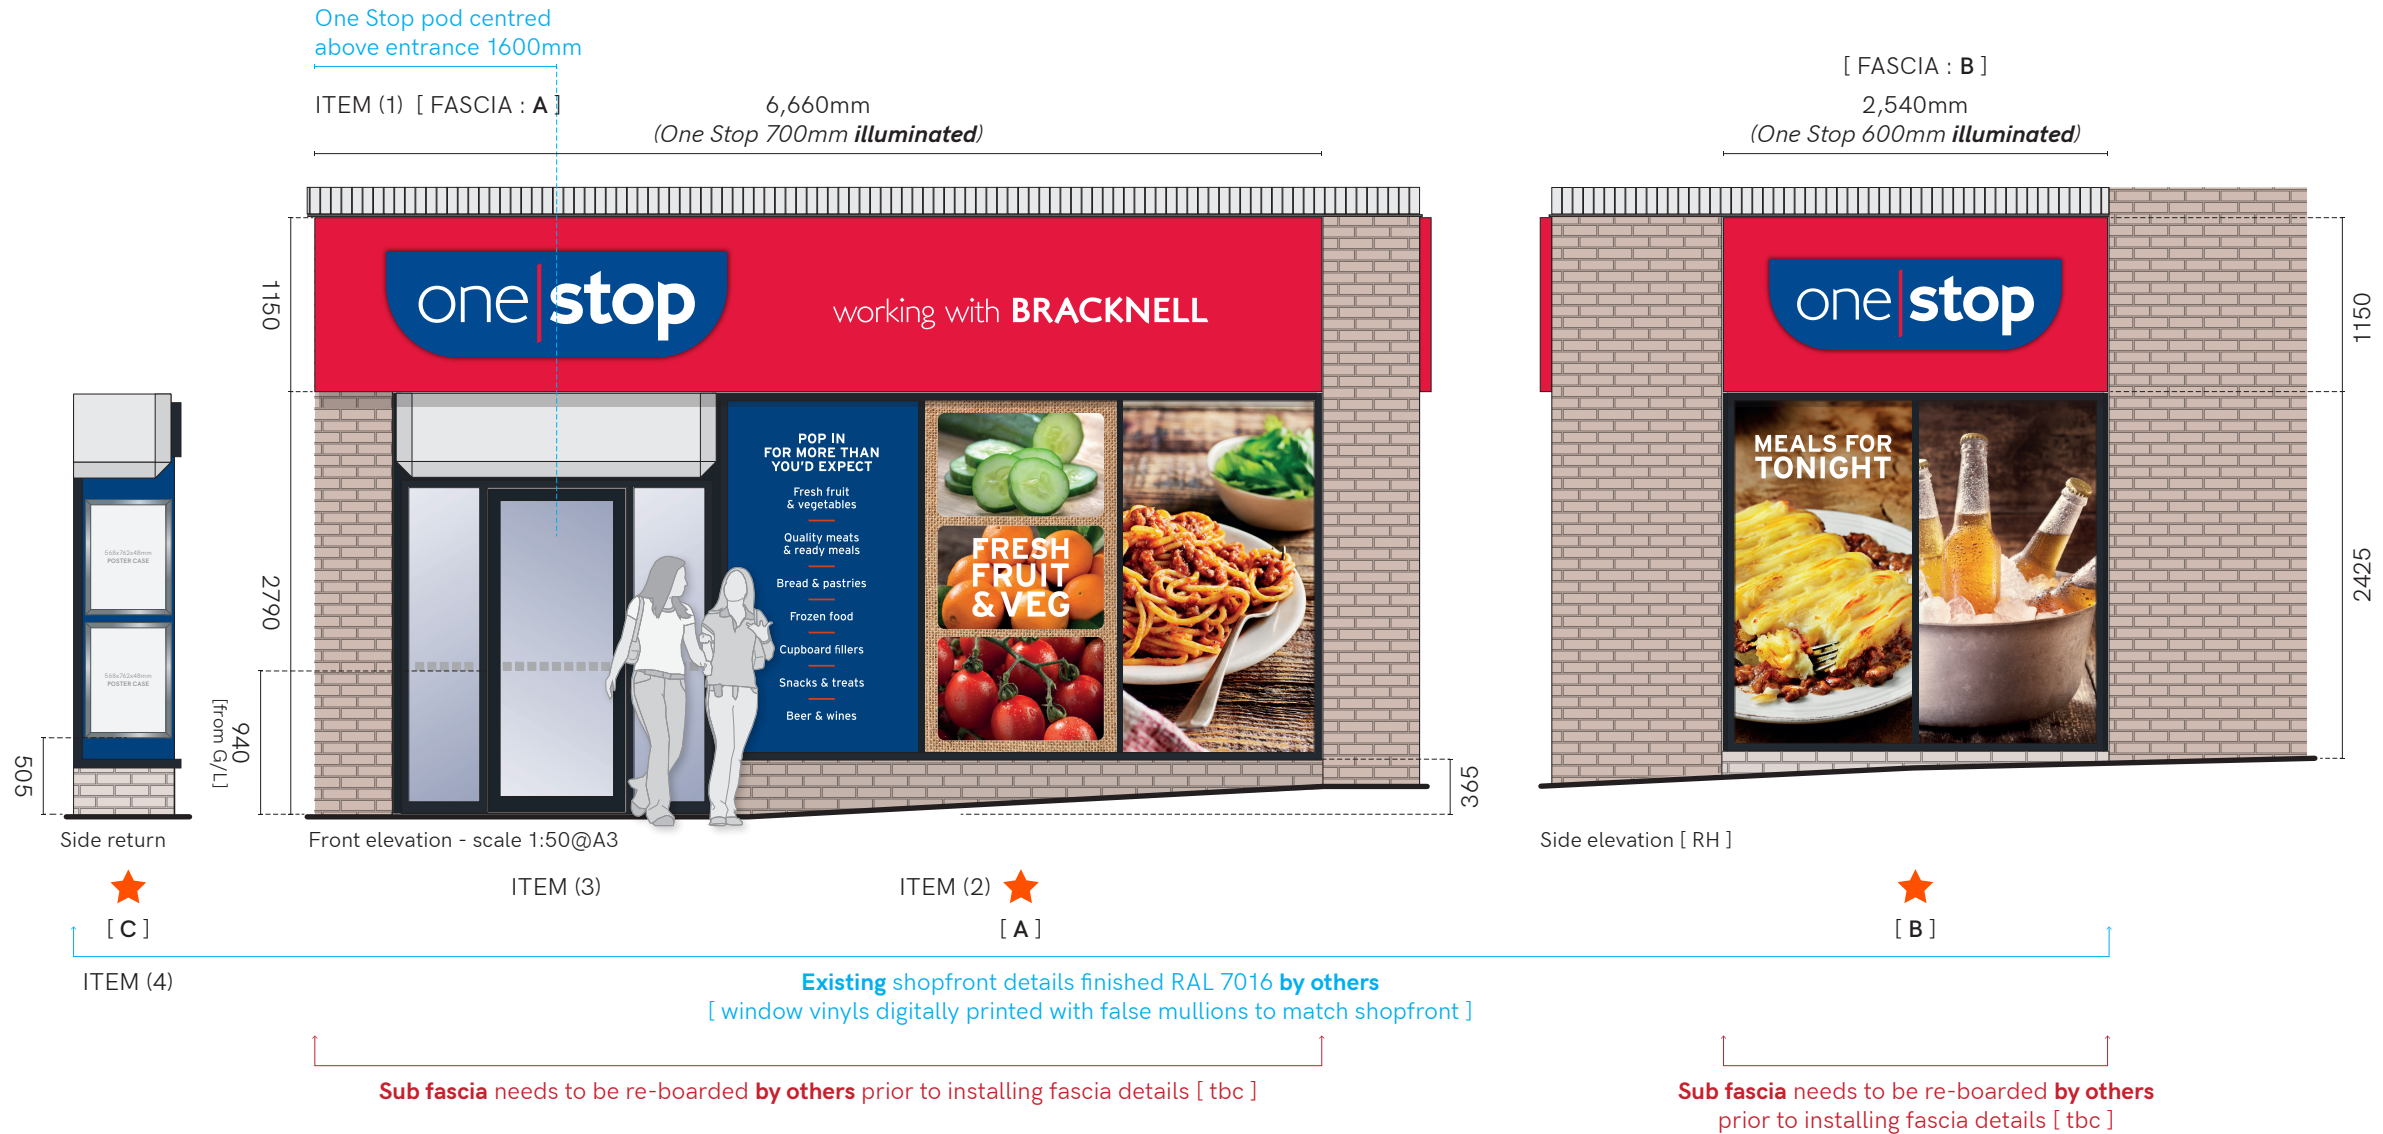

KEY: ● ACM [Aluminium Composite Panel] ◆ ACM/VW ■ F/ACM ★ Window Vinyl - [External] ▲ Window Vinyl - [Internal]




15 Barnes Wallis Rd, Fareham
Hampshire PO15 5TT



Tel: 023 8023 2311
Web: www.innovatesigns.co.uk
Email: info@innovatesigns.co.uk

Client	One Stop Stores			Title	Proposal	Rev	Date	Description	Drw By
Site Name	Bracknell, High Street			Date	24/01/2024	A	15/01/24	Initial visual	IW
Job No.	23584	Epos Code	6714	Drawn	IW	B	24/01/24	Store Name, illuminated pods, survey dim's	IW
Proj Type	Franchise			Approved	29/01/24	KS	-	-	-
PM	GP	Designer	KS	Drwg No.	B	-	-	-	-

This drawing is for approval purposes. Please check all details noted on the drawing including spelling, and provide written confirmation of your approval to an **Innovate Signs Project Manager**. Once approved production will commence based on the approved drawing. Any changes made after production has begun will incur an additional cost.

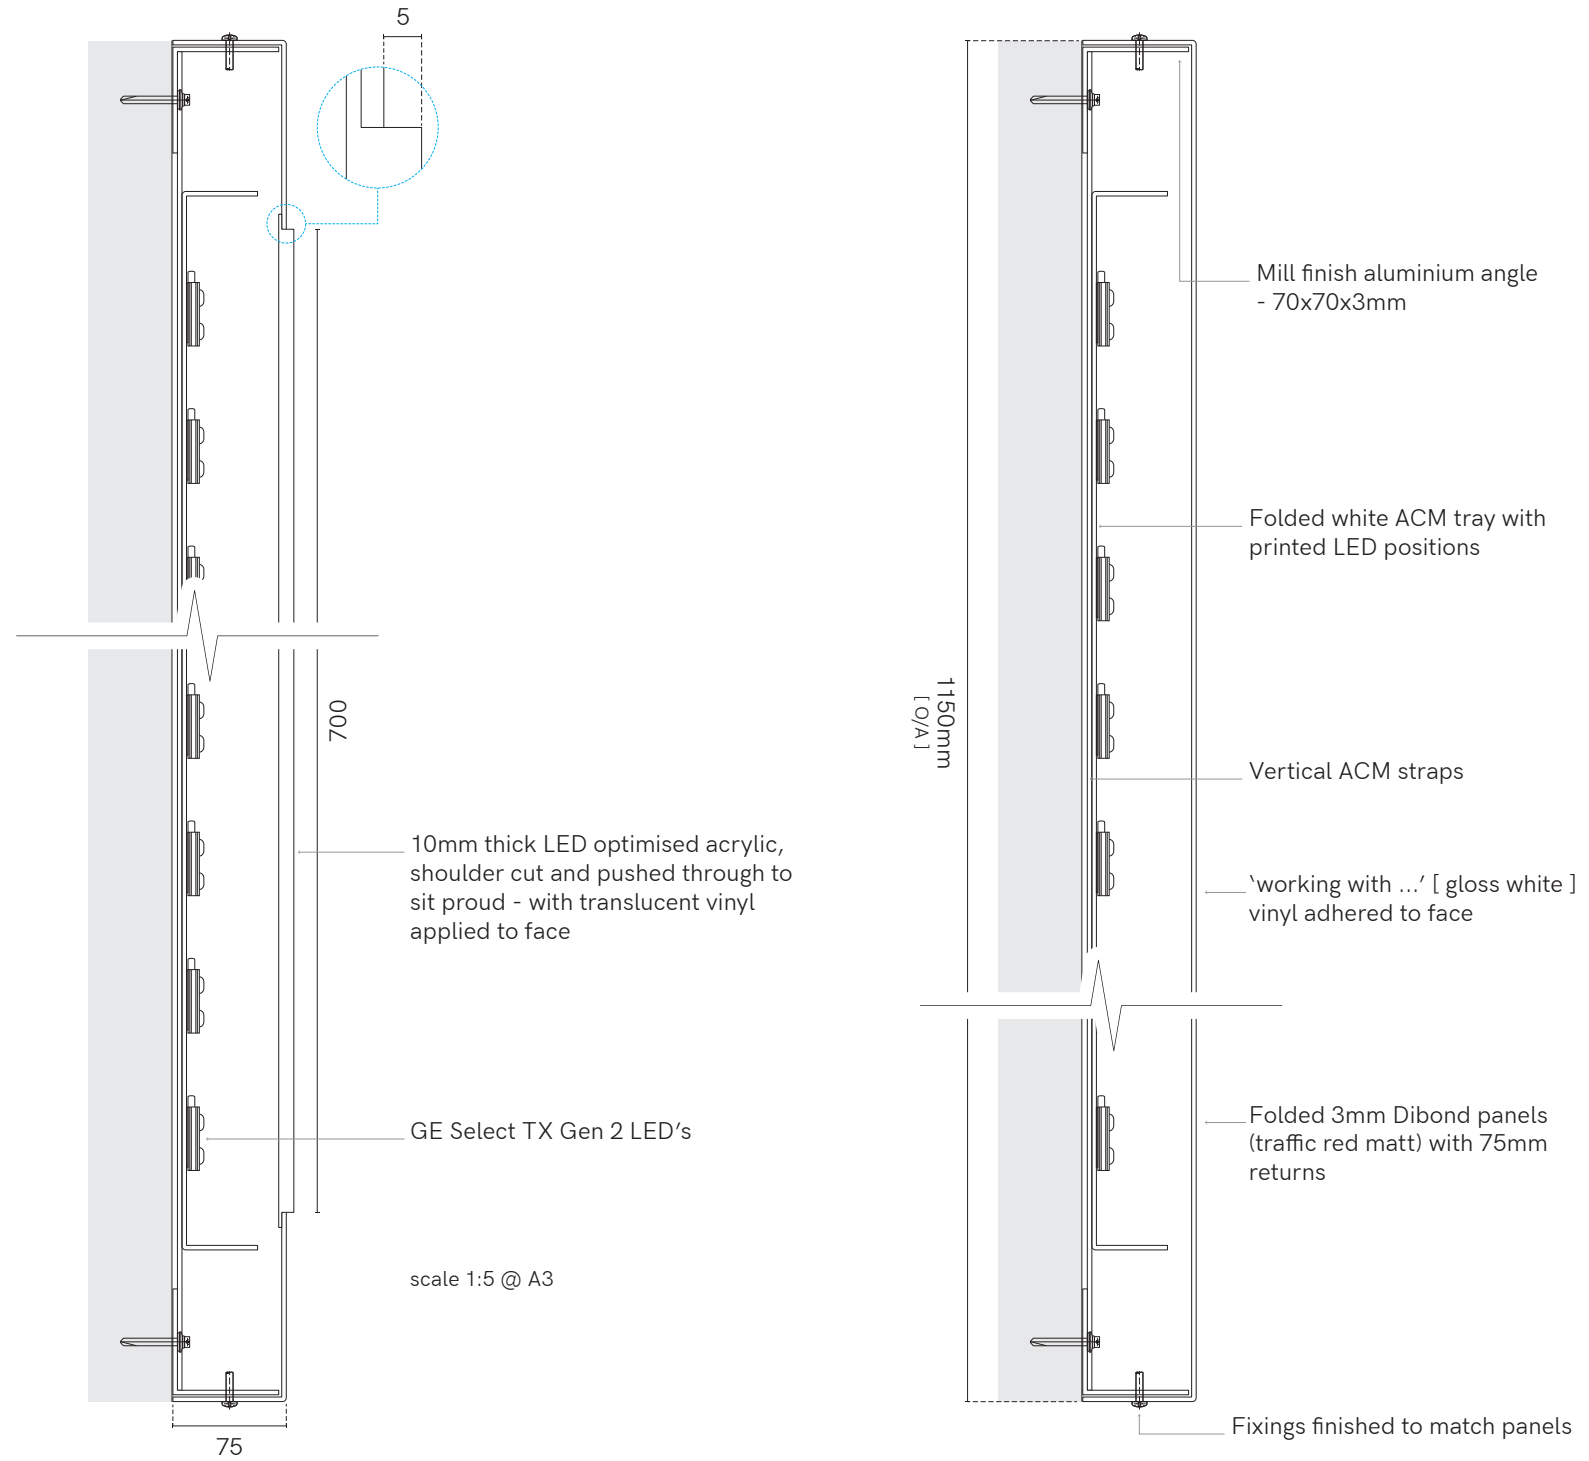


[FASCIA : A]

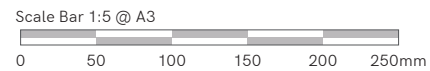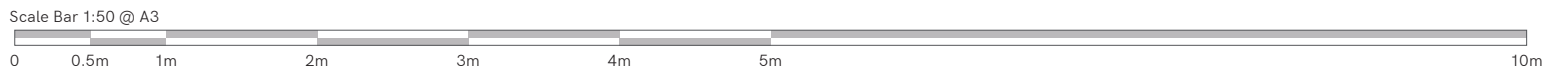



15 Barnes Wallis Rd, Fareham
Hampshire PO15 5TT
Tel: 023 8023 2311
Web: www.innovatesigns.co.uk
Email: info@innovatesigns.co.uk

Client	One Stop Stores			Title	Proposal	Rev	Date	Description	Drw By
Site Name	Bracknell, High Street			Date	24/01/2024	A	15/01/24	Initial visual	IW
Job No.	23584	Epos Code	6714	Drawn	IW	B	24/01/24	Store Name, illuminated pods, survey dim's	IW
Proj Type	Franchise			Approved	29/01/24	KS	-	-	-
PM	GP	Designer	KS	Drwg No.	B	-	-	-	-

This drawing is for approval purposes.
Please check all details noted on the drawing including spelling, and provide written confirmation of your approval to an **Innovate Signs Project Manager**. Once approved production will commence based on the approved drawing. Any changes made after production has begun will incur an additional cost.

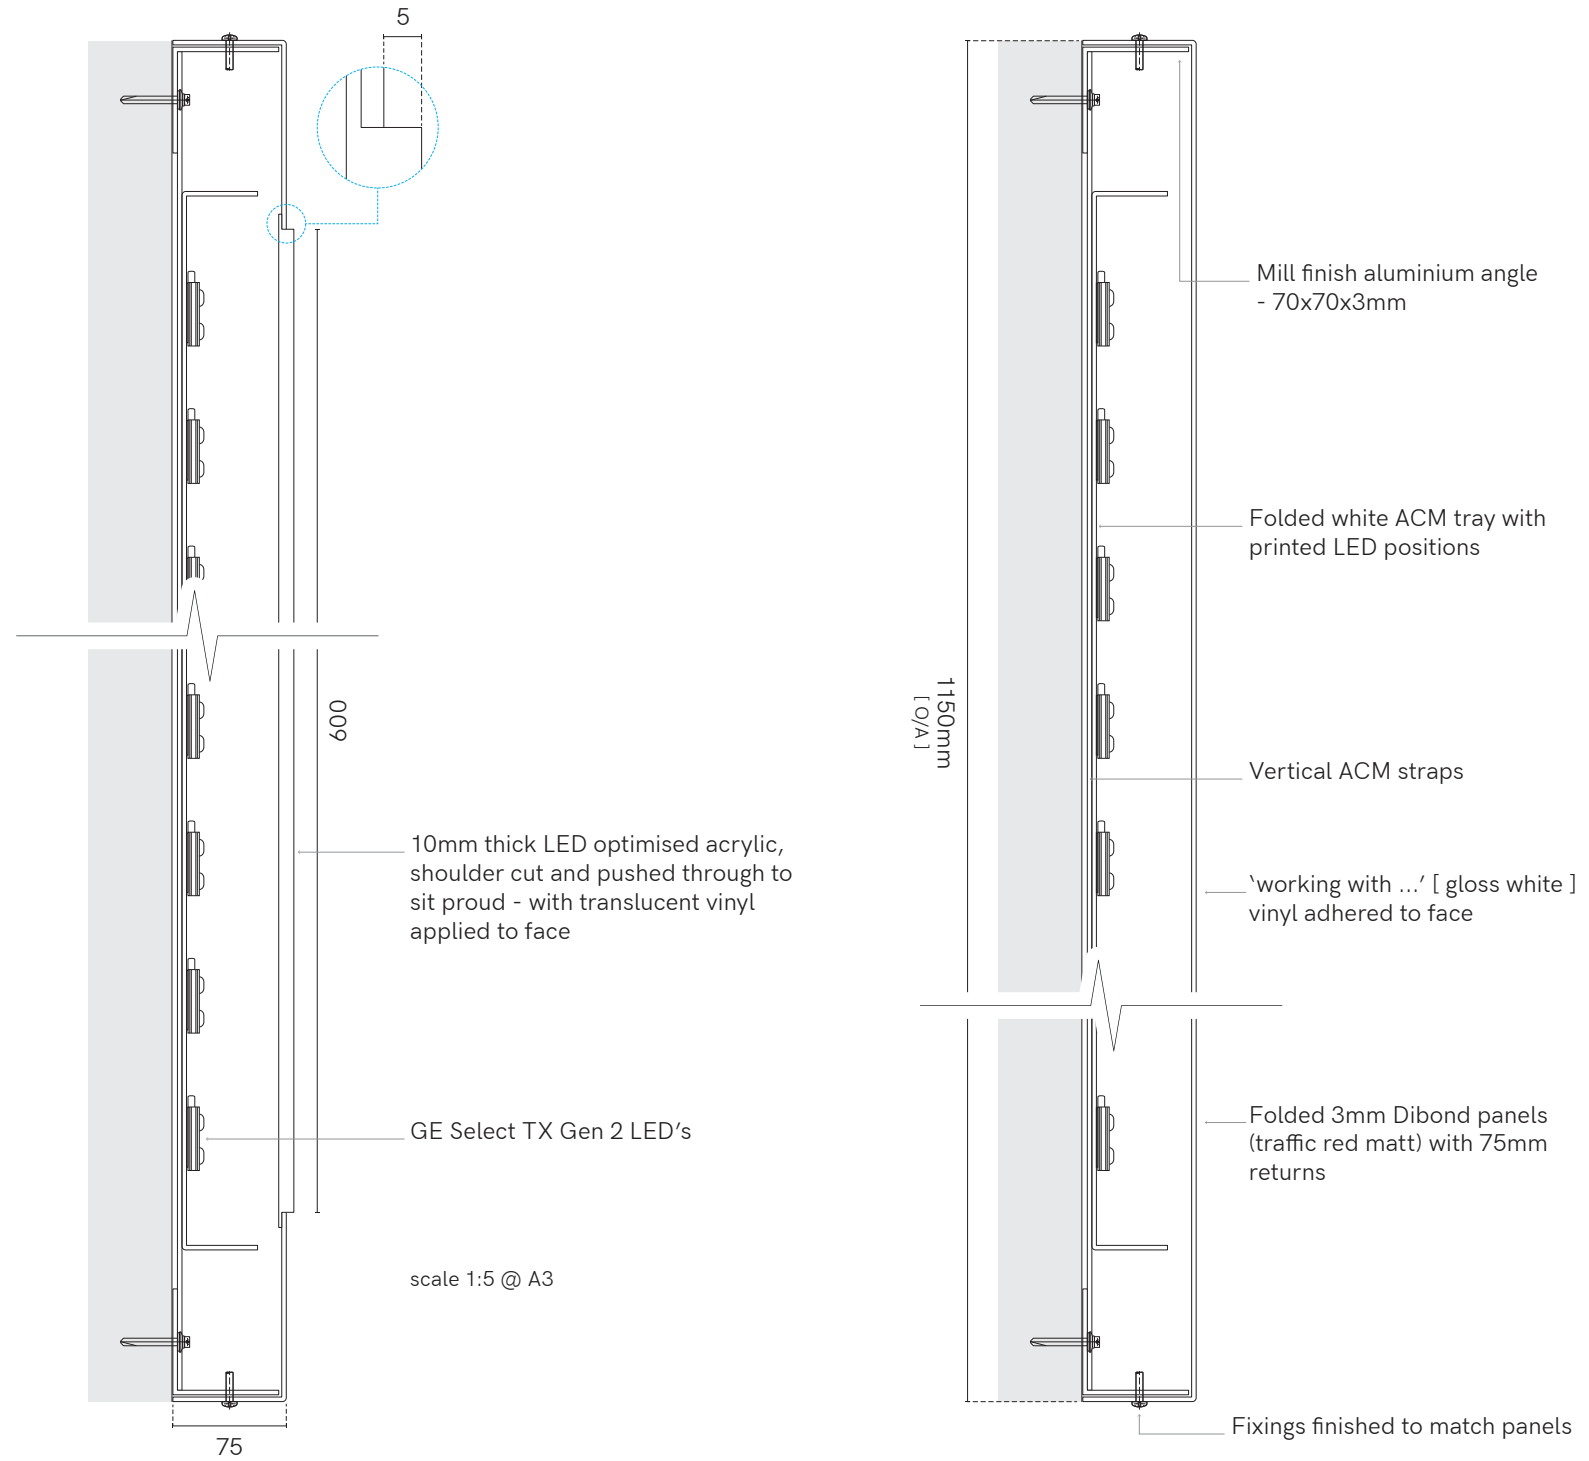

[FASCIA : B]

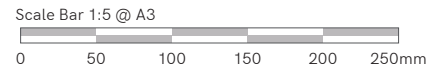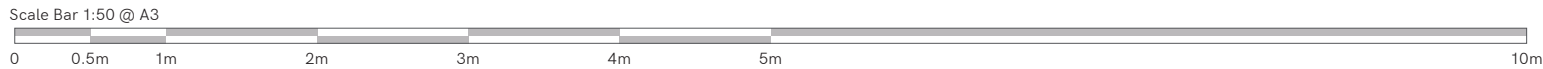


+ implementing your brand

15 Barnes Wallis Rd, Fareham
Hampshire PO15 5TT

Tel: 023 8023 2311
Web: www.innovatesigns.co.uk
Email: info@innovatesigns.co.uk

Client	One Stop Stores			Title	Proposal	Rev	Date	Description	Drw By
Site Name	Bracknell, High Street			Date	24/01/2024	A	15/01/24	Initial visual	IW
Job No.	23584	Epos Code	6714	Drawn	IW	B	24/01/24	Store Name, illuminated pods, survey dim's	IW
Proj Type	Franchise			Approved	29/01/24	KS	-	-	-
PM	GP	Designer	KS	Drwg No.	B	-	-	-	-

This drawing is for approval purposes.
Please check all details noted on the drawing including spelling, and provide written confirmation of your approval to an **Innovate Signs Project Manager**. Once approved production will commence based on the approved drawing. Any changes made after production has begun will incur an additional cost.

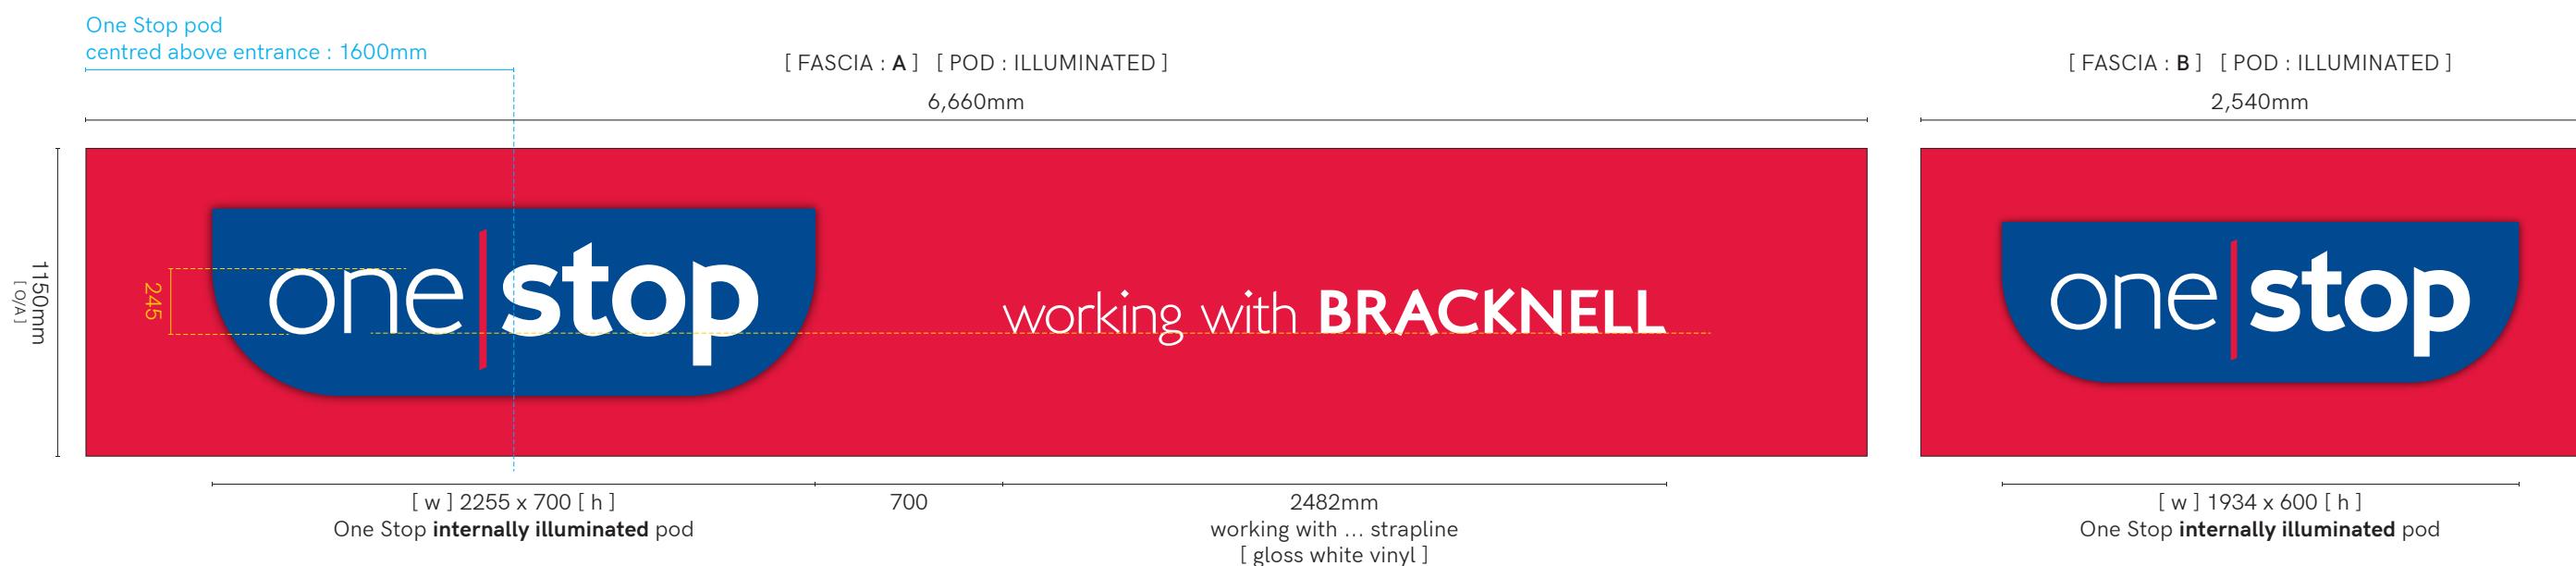

+ implementing your brand

15 Barnes Wallis Rd, Fareham
Hampshire PO15 5TT


Tel: 023 8023 2311
Web: www.innovatesigns.co.uk
Email: info@innovatesigns.co.uk

Client	One Stop Stores			Title	Proposal	Rev	Date	Description	Drw By
Site Name	Bracknell, High Street			Date	24/01/2024	A	15/01/24	Initial visual	IW
Job No.	23584	Epos Code	6714	Drawn	IW	B	24/01/24	Store Name, illuminated pods, survey dim's	IW
Proj Type	Franchise			Approved	29/01/24	KS	-	-	-
PM	GP	Designer	KS	Drwg No.	B	-	-	-	-

This drawing is for approval purposes.
Please check all details noted on the drawing including spelling, and provide written confirmation of your approval to an **Innovate Signs Project Manager**. Once approved production will commence based on the approved drawing. Any changes made after production has begun will incur an additional cost.




One Stop Stores Ltd : 26B High Street, Bracknell, Berkshire RG12 1LL

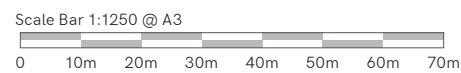

This Plan includes the following Licensed Data: OS MasterMap Colour PDF Location Plan by the Ordnance Survey National Geographic Database and incorporating surveyed revision available at the date of production. Reproduction in whole or in part is prohibited without the prior permission of Ordnance Survey. The representation of a road, track or path is no evidence of a right of way. The representation of features, as lines is no evidence of a property boundary. © Crown copyright and database rights, 2022. Ordnance Survey - 0100031673

OS_MasterMap_Colour_A4_1_1_250_4ha_PDF_Location_Plan_921670_1172530

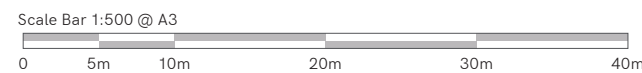

+ implementing your brand

15 Barnes Wallis Rd, Fareham
Hampshire PO15 5TT

Tel: 023 8023 2311
Web: www.innovatesigns.co.uk
Email: info@innovatesigns.co.uk

Client	One Stop Stores			Title	Proposal	Rev	Date	Description	Drw By
Site Name	Bracknell, High Street			Date	24/01/2024	A	15/01/24	Initial visual	IW
Job No.	23584	Epos Code	6714	Drawn	IW	B	24/01/24	Store Name, illuminated pods, survey dim's	IW
Proj Type	Franchise			Approved	29/01/24	KS	-	-	-
PM	GP	Designer	KS	Drwg No.	B	-	-	-	-

This drawing is for approval purposes.
Please check all details noted on the drawing including spelling, and provide written confirmation of your approval to an **Innovate Signs Project Manager**. Once approved production will commence based on the approved drawing. Any changes made after production has begun will incur an additional cost.