


Existing 1st Floor Floorplan

Scale: 1:100

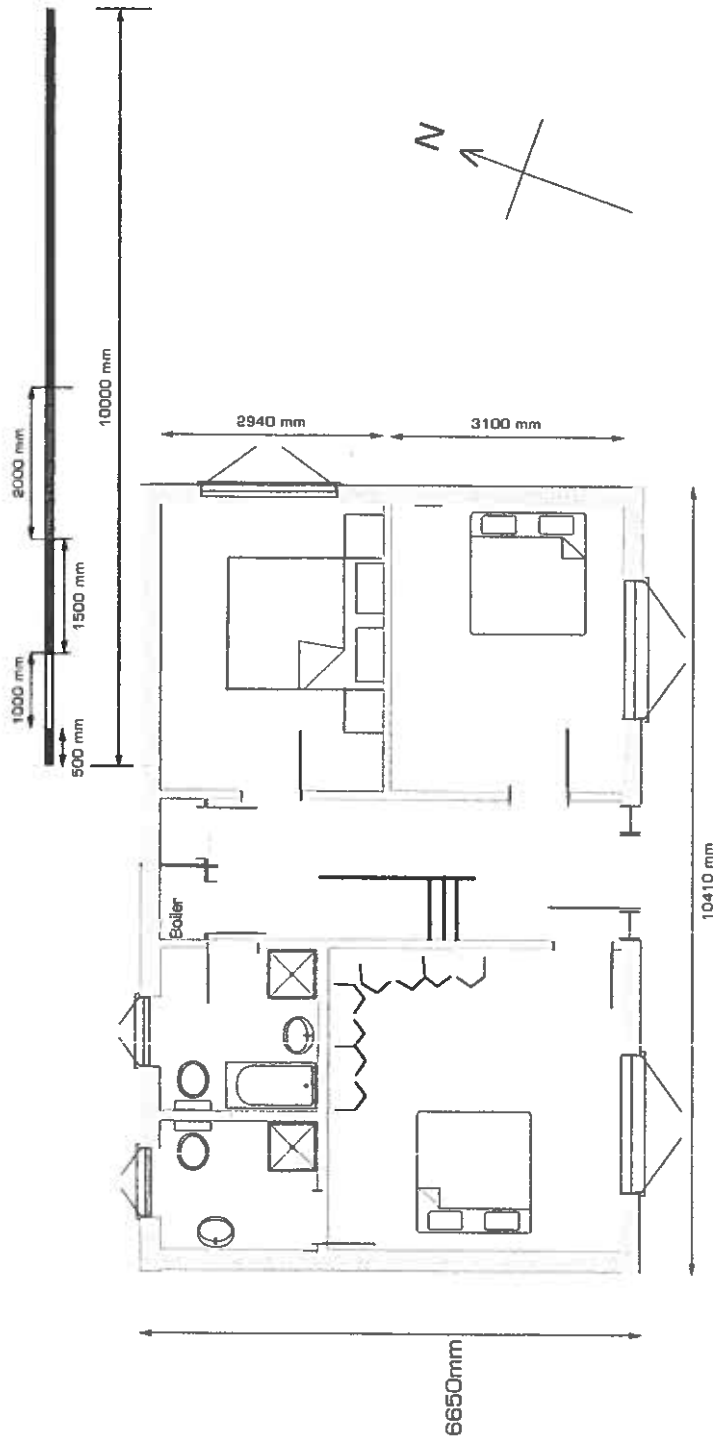

1C Southall Way Brentwood CM14 5LS	Plan No 03-1 c-CM14	Date 10-01-24
---------------------------------------	------------------------	------------------