


PROPOSED REAR
EXTENSION


6, EVELYN WALK

Scale 1:50

Drwg No PW 122/3

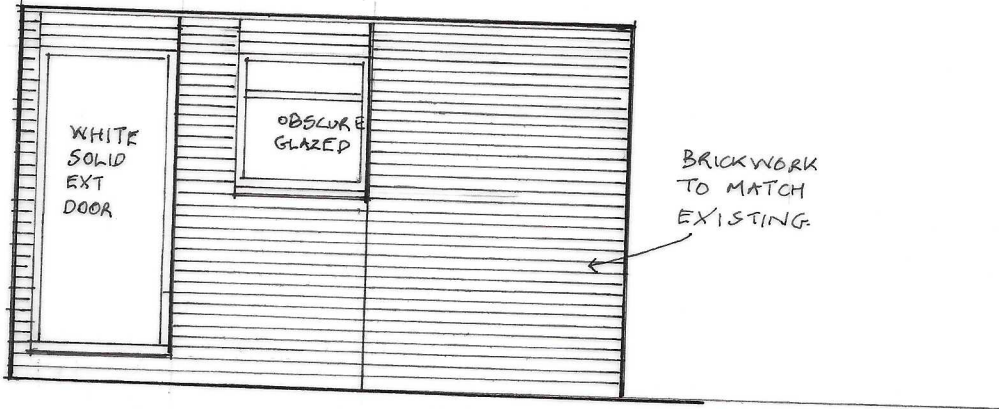

PROPOSED SIDE ELEVATION

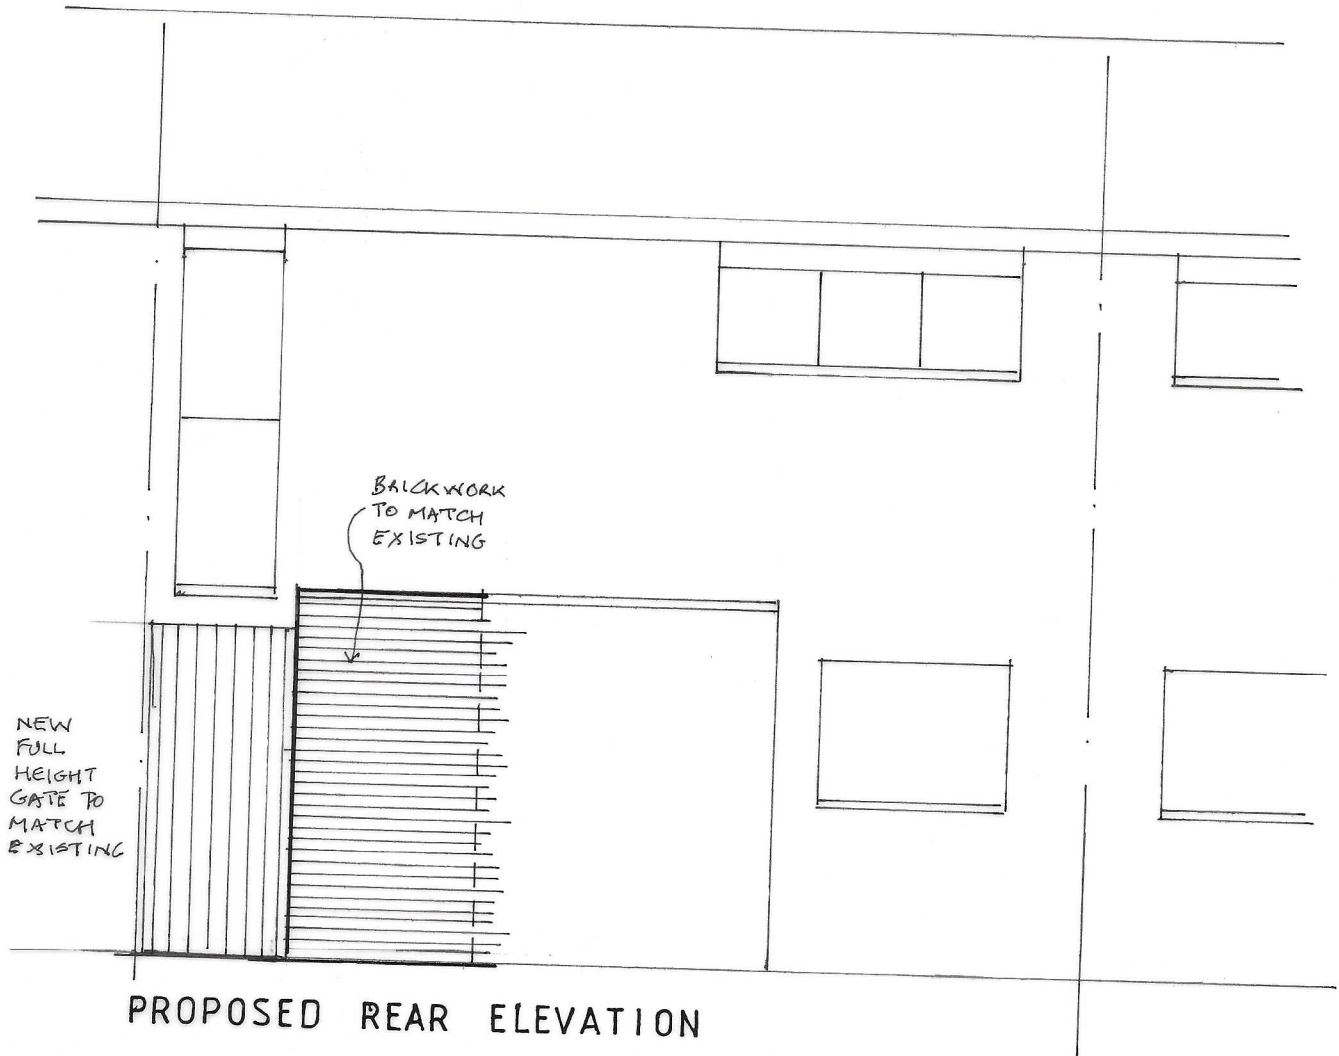

PROPOSED REAR ELEVATION

