



MAIN HOUSE

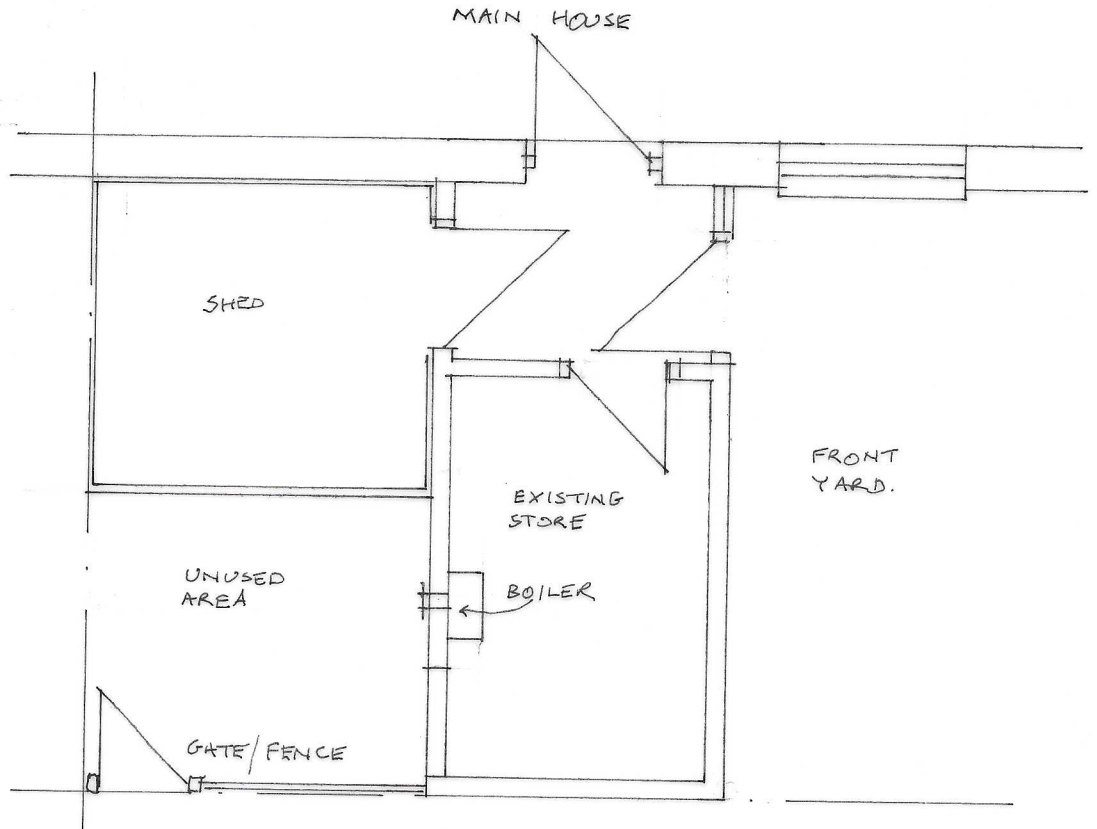

EXISTING FLOOR PLAN

PROPOSED REAR EXTENSION
6, EVELYN WALK
Scale 1:50 Drwg No PW 122/1

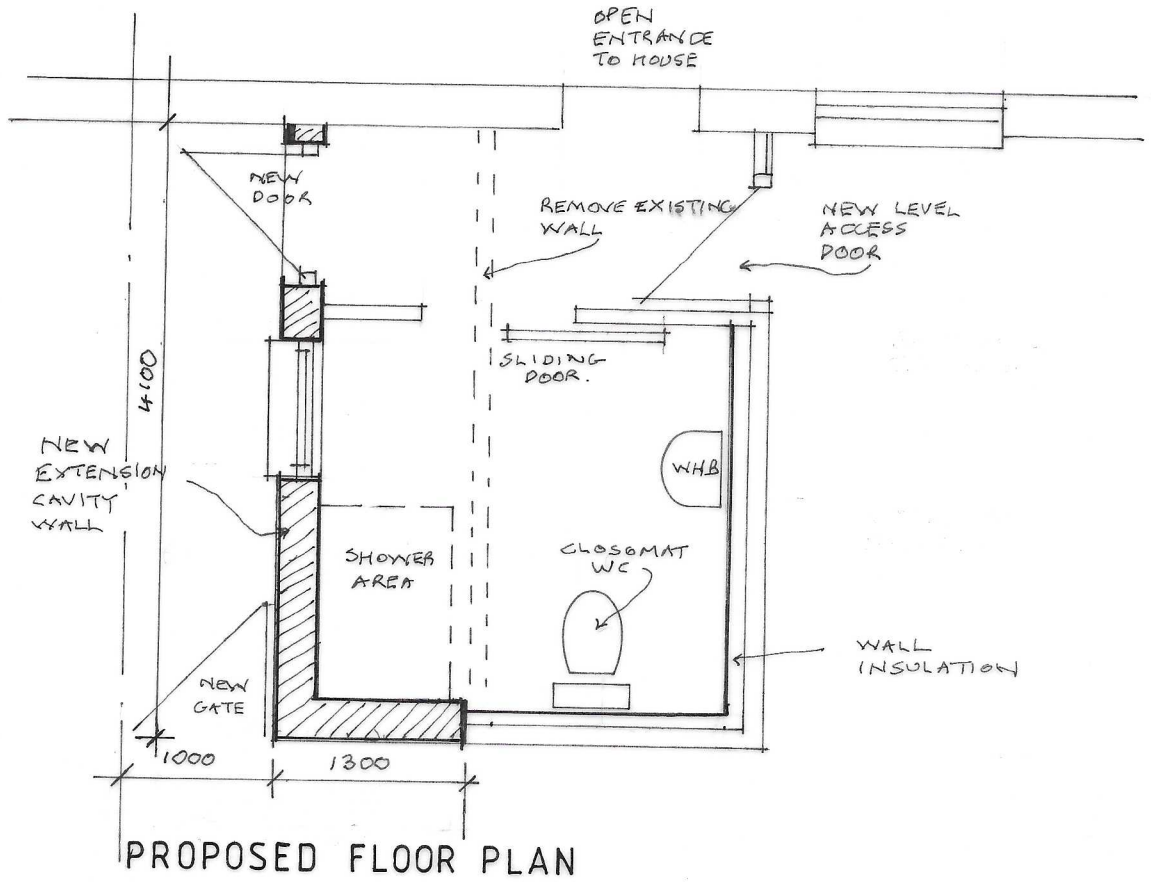