

PROPOSED REAR
EXTENSION


6, EVELYN WALK

Scale 1:50

Drwg No PW 122/2



LINEAR SCALE

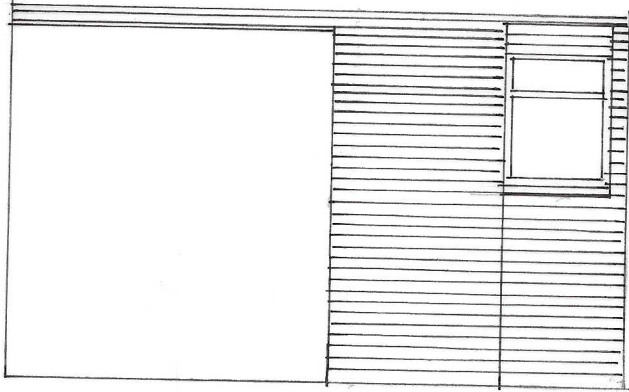

EXISTING SIDE ELEVATION



EXISTING REAR ELEVATION