


PROPOSED

GROUND FLOOR

Scale:- 1/100

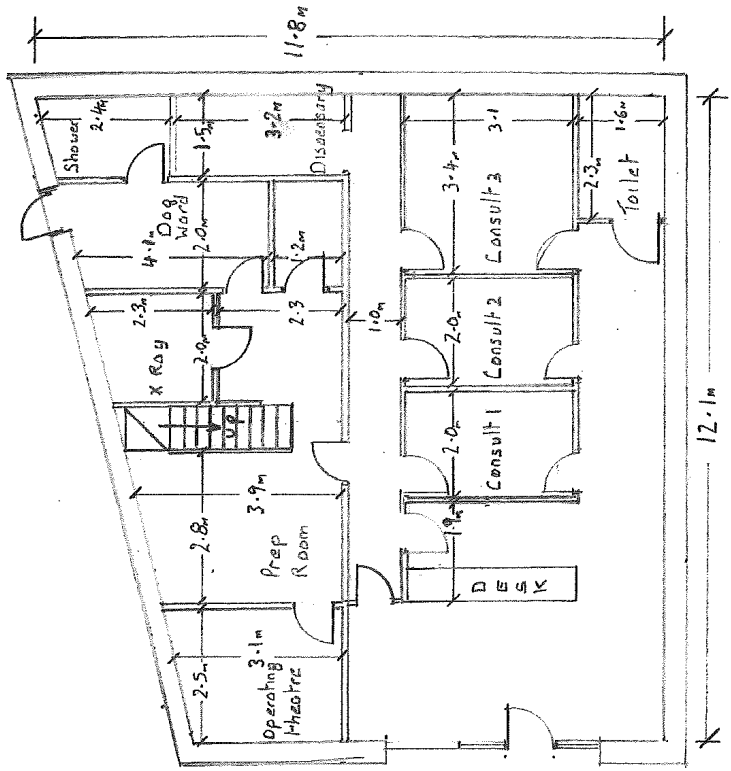

RECEIVED AT
PENALTY HOUSE
25 JAN 2024