


EXISTING CEMENT  
DARK BROWN  
ROOF TILES

EXISTING CEMENT  
DARK BROWN  
ROOF TILES

EXISTING CEMENT  
DARK BROWN  
ROOF TILES

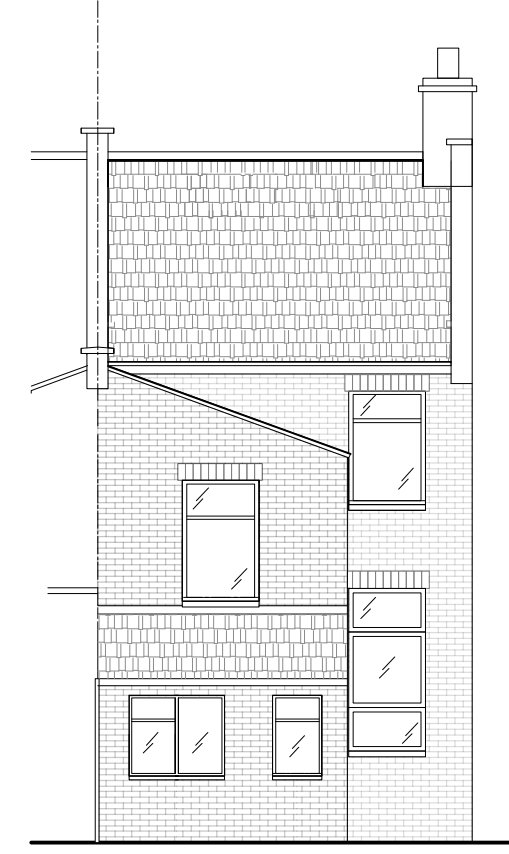

This drawing and the details contained herein are copyright and are not to be reproduced without the permission of F&R STUDIO LTD. All dimensions relating to actual site conditions are to be checked on site prior to any work being commenced or executed. Contractors are not to scale from this drawing and should refer any query in respect of dimensions to the designers.

REVISIONS  
REV-A: 12-02-2024 ADDED ROOF PLAN

INFORMATION



**F&R STUDIO**  
ARCHITECTURAL & INTERIOR DESIGN  
TEL: 01782821186  
FAUSTO@FRSTUDIO.CO.UK

Client	Job no.	Date
PRIVATE	12-LR	03-02-2024
Project	Scale	Drawn by
67 LORNE ROAD	1:50	FR
Drawing description	Drawing no.	Revision
EXISTING GRD & 1ST FLOOR PLANS EXISTING ELEVATIONS & SECTION	LR-01	A