


**EAST
ELEVATION**

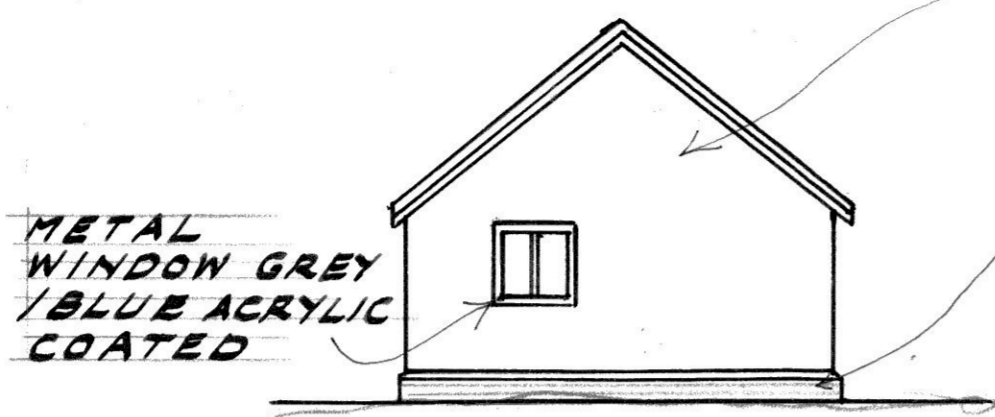


**NORTH
ELEVATION**


**SMOOTH
RENDER**

**METAL
WINDOW GREY
/BLUE ACRYLIC
COATED**

**IBSTOCK
ATLAS
DARK GREY
BANDING/
PLINTH**

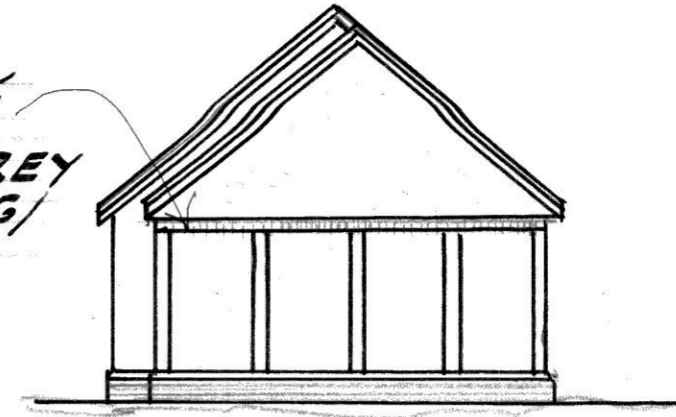


**SOUTH
ELEVATION**

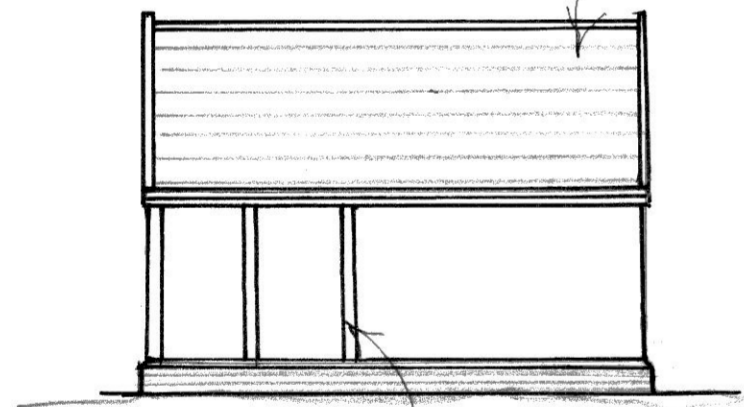

**GREY SLATE
TILED ROOF**

**WEST
ELEVATION**

**TIMBER
POSTS**

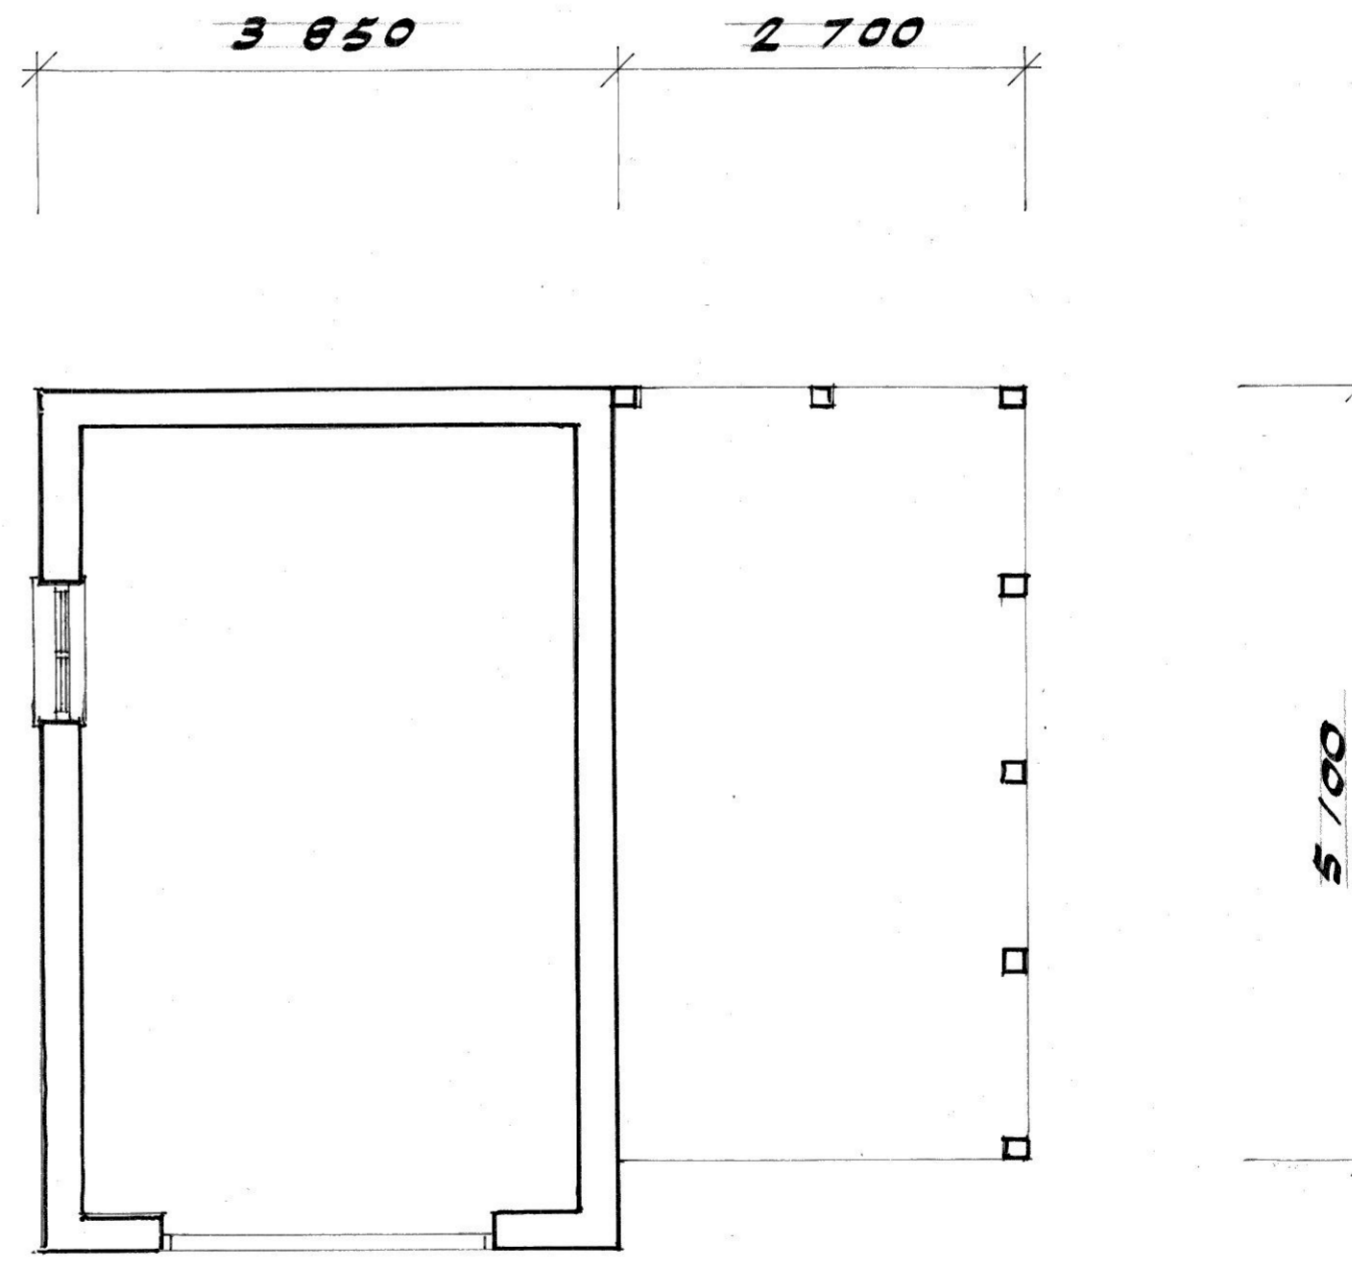

**FLOOR
PLAN**

NOTES:
All dimensions must be checked on site and not scaled from this drawing.

THIS DRAWING TO BE READ IN CONJUNCTION WITH DRG. NOS. T650/1, 2 TOGETHER WITH ACE DRG. No. ACE044/1 AND ARCHAEOLOGICAL BRIEF FOR THE SITE

FOR CONSTRUCTION PURPOSES:- DRAWINGS TO BE READ IN STRICT ACCORDANCE THE SPECIFICATION MEASUREMENTS AND LEVELS TO BE CHECKED ON SITE BY THE CONTRACTOR PRIOR/START

A	Date	Revisions

©copyright **KATHY THURMAN
M.C.I.A.T.**

Client **MR AND MRS. J. POOLE**

Job Title
PROPOSED DETACHED HOUSE WITH GARAGE ADJACENT TO OLD RECTORY, SOUTHERY

Drawing Title
ELEVATIONS FLOOR PLAN FOR GARAGE

Scale **1:100, 1:50**

Date **JAN. 24** Drawn by **Kathy Thurman**

Drg No. **T650/2** Rev.