


Co-ordinate Table			
Control Station	Easting (m)	Northing (m)	Level (m)
S1	562220.482	294647.820	7.789
S2	562187.019	294626.271	7.192
S3	562174.445	294645.452	8.730
S4	562185.069	294670.981	9.473
S4A	562177.375	294704.036	11.525
S5	562159.038	294667.761	10.068
SSA	562155.031	294676.277	10.586
S6	562139.211	294663.245	10.380

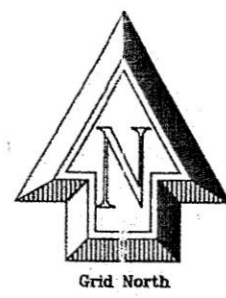

Drawing No: ACE044

Client: Kathy Thurman MCIAT Bedfield

Project: The Old Rectory Southerly

SYMBOLS		LEGEND	
	AV Air Valve	MB Manhole	
	BD Borehole	MP Name Plate	
	BR Borehole	O/B Overhead	
	CB Cable Box	OSM Ordnance Bench	
	CH Chimney	P Post Or Pillar	
	CL Cover Level	PM Parking Meter	
	CC Concrete	RE Rodding Eye	
	CTV Cable TV	RS Road Sign	
	DK Drop Kerb	SAP Sapping	
	DN Down Pipe	SC Stop Cock	
	DR Drain	SL Sump Level	
	ELC Electricity	ST Stop Tap	
	EP Elec. Pole	SV Sluice Valve	
	ER Earth Rod	TB Trench	
	FB Flower Bed	TCB Telephone Call Box	
	FR Fire Hydrant	TL Traffic Lights	
	FP Footpath	TV Telegraph Pole	
	GP Gate Post	TV Television Box	
	GV Gas Valve	UL Unable to Lift	
	IC Inspect. Cover	VJ Vent Pipe	
	IL Invert Level	WL Water Level	
	JB Junction Box	WM Water Meter	
	KB Kerb Outlet	WO Wash Out	
	LB Letter Box		
	LP Lamp Post		

FENCE TYPES  
 B/W Barbed Wire C/P Chestnut Pallet P/S Railings  
 C/B Close Boarded I/B Iron Railing P/W Post & Wire  
 C/I Corrugated Iron I/W Intertwoven P/R Post & Rail  
 C/L Chainlink

DEVELOPMENT SERVICE  
 RECEIVED  
 09 MAY 2008

**Ace Surveys**  
 -MEASURED PRECISION-

The Old Almshouses  
 Steeple End  
 Halesworth  
 IP19 8LL  
 Telephone: (0844) 6697544  
 Fax: (0844) 6697545  
 Email: mail@acesurveys.co.uk  
 Website: www.acesurveys.co.uk