

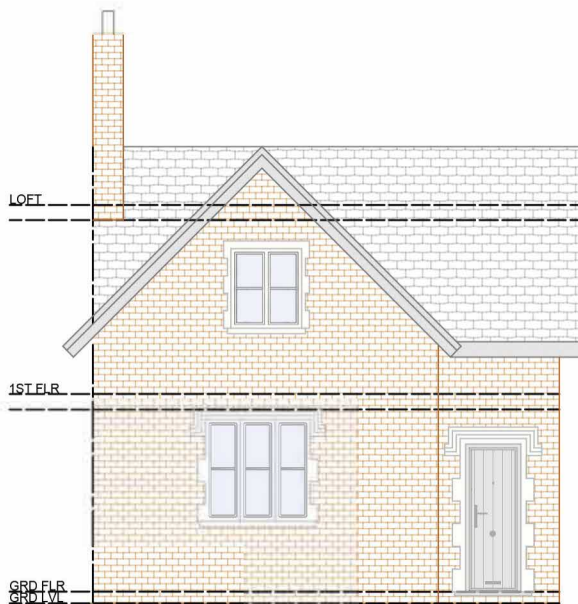


**NOTES**

THIS DRAWING IS TO BE READ IN CONJUNCTION WITH OTHER RELEVANT STRUCTURAL DRAWINGS PLUMBING AND ELECTRICAL DRAWINGS. ALL DIMENSIONS TO BE VERIFIED ON SITE & APPROVED BY THE ENGINEER. ANY DISCREPANCIES SHOULD BE NOTIFIED IMMEDIATELY. THIS DRAWING IS COPYRIGHT OF MODERN SPHERE LIMITED AND SHOULD NOT BE REPRODUCED WITHOUT CONSENT.

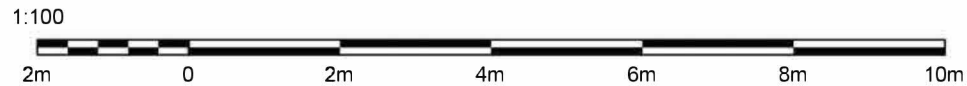


EXISTING FRONT ELEVATION

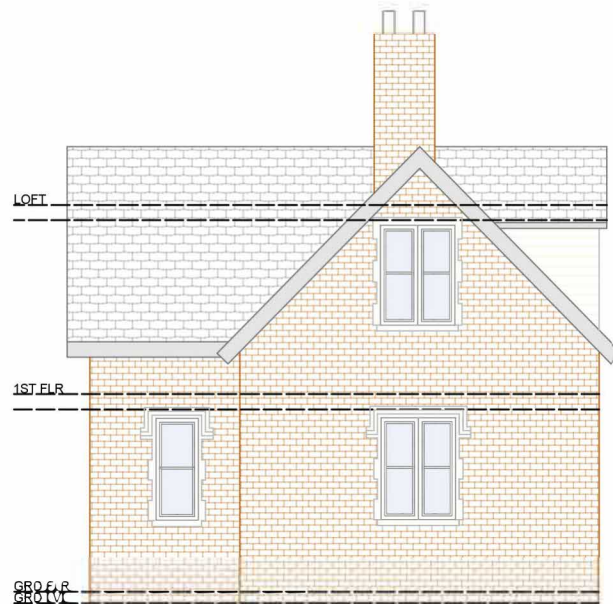


EXISTING SIDE ELEVATION




EXISTING REAR ELEVATION

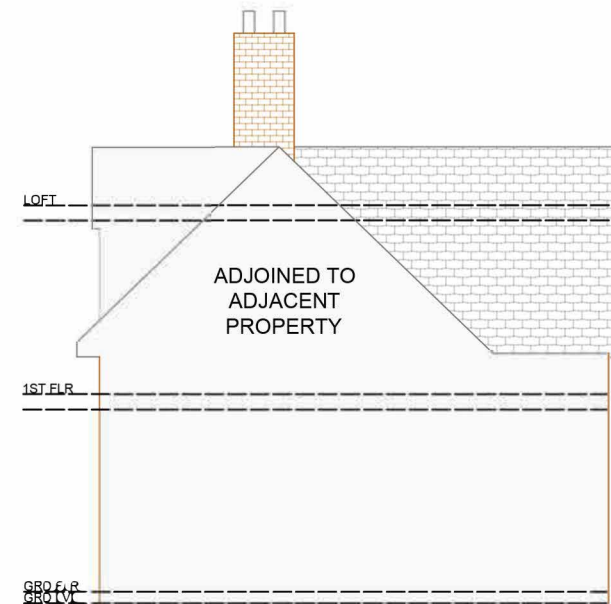


EXISTING SIDE ELEVATION - ADJOINED TO ADJACENT PROPERTY

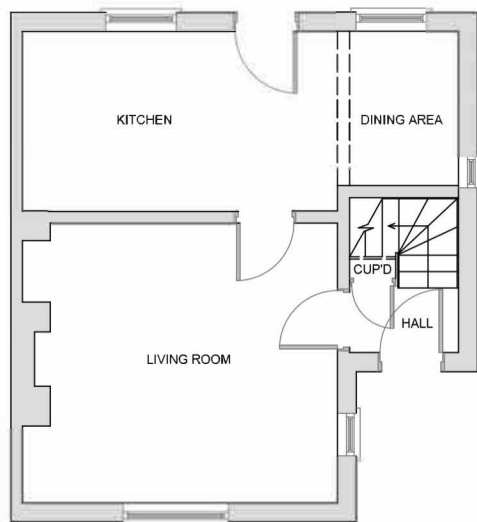

EXISTING GROUND FLOOR PLAN

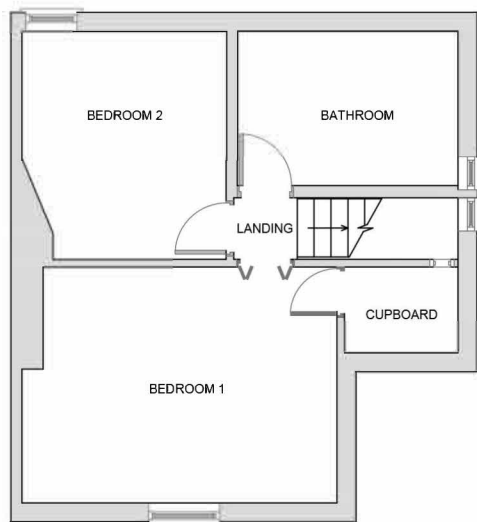

EXISTING FIRST FLOOR PLAN

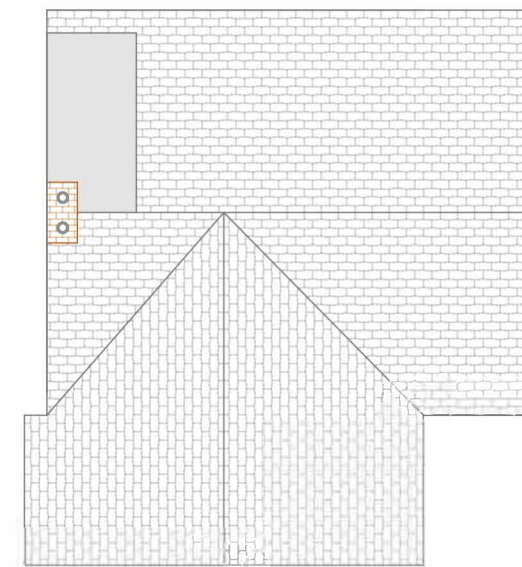

EXISTING ROOF PLAN

**CONTACT**

**MODERNSPHERE**  
 MODERN SPHERE, THE COBALT BUILDING,  
 EUREKA PARK, LOWER PEMBERTON, TN25 4BF  
 INFO@MODERNSPHERE.CO.UK  
 WWW.MODERNSPHERE.CO.UK

**PROJECT**

CLIENT: HELEN FEARNLEY  
 SITE ADDRESS: 26 NEWCOMEN ROAD,  
 TUNBRIDGE WELLS, TN4 9PA

**DRAWING**

DRAWING TITLE: EXISTING EXTERIOR  
 ELEVATIONS & ROOF PLAN + GROUND & FIRST  
 FLOOR FLOOR PLANS  
 SCALE @A3: 1:100      DATE: 09/02/24      DRAWN BY: SH+HF      CHECKED BY: HF

**DRAWING NO.**

1

**REV NO.**

--

MODERNSPHERE