
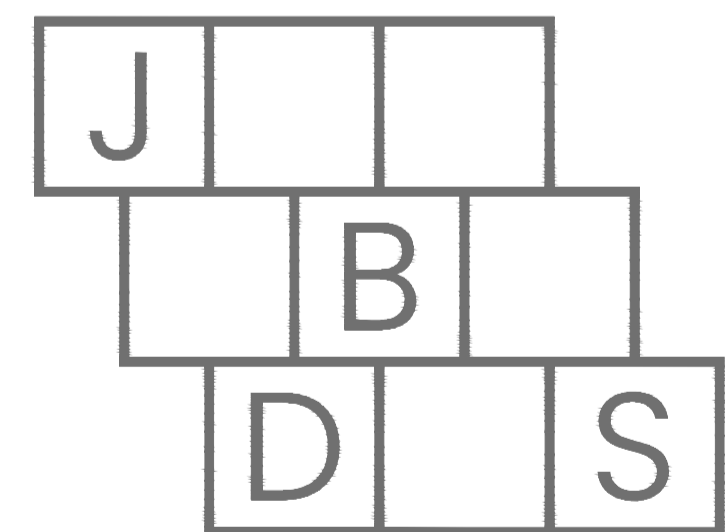


Figured dimensions only to be used.
 All dimensions to be checked on site.
 All materials and workmanship to be inline
 with British standards and codes of practice.

COPYRIGHT RESERVED

rev	reason	by	date
A1	DRAWN	JB	01/24
A2	Existing ammended	JB	01/24
A3	Existing ammended	JB	02/24

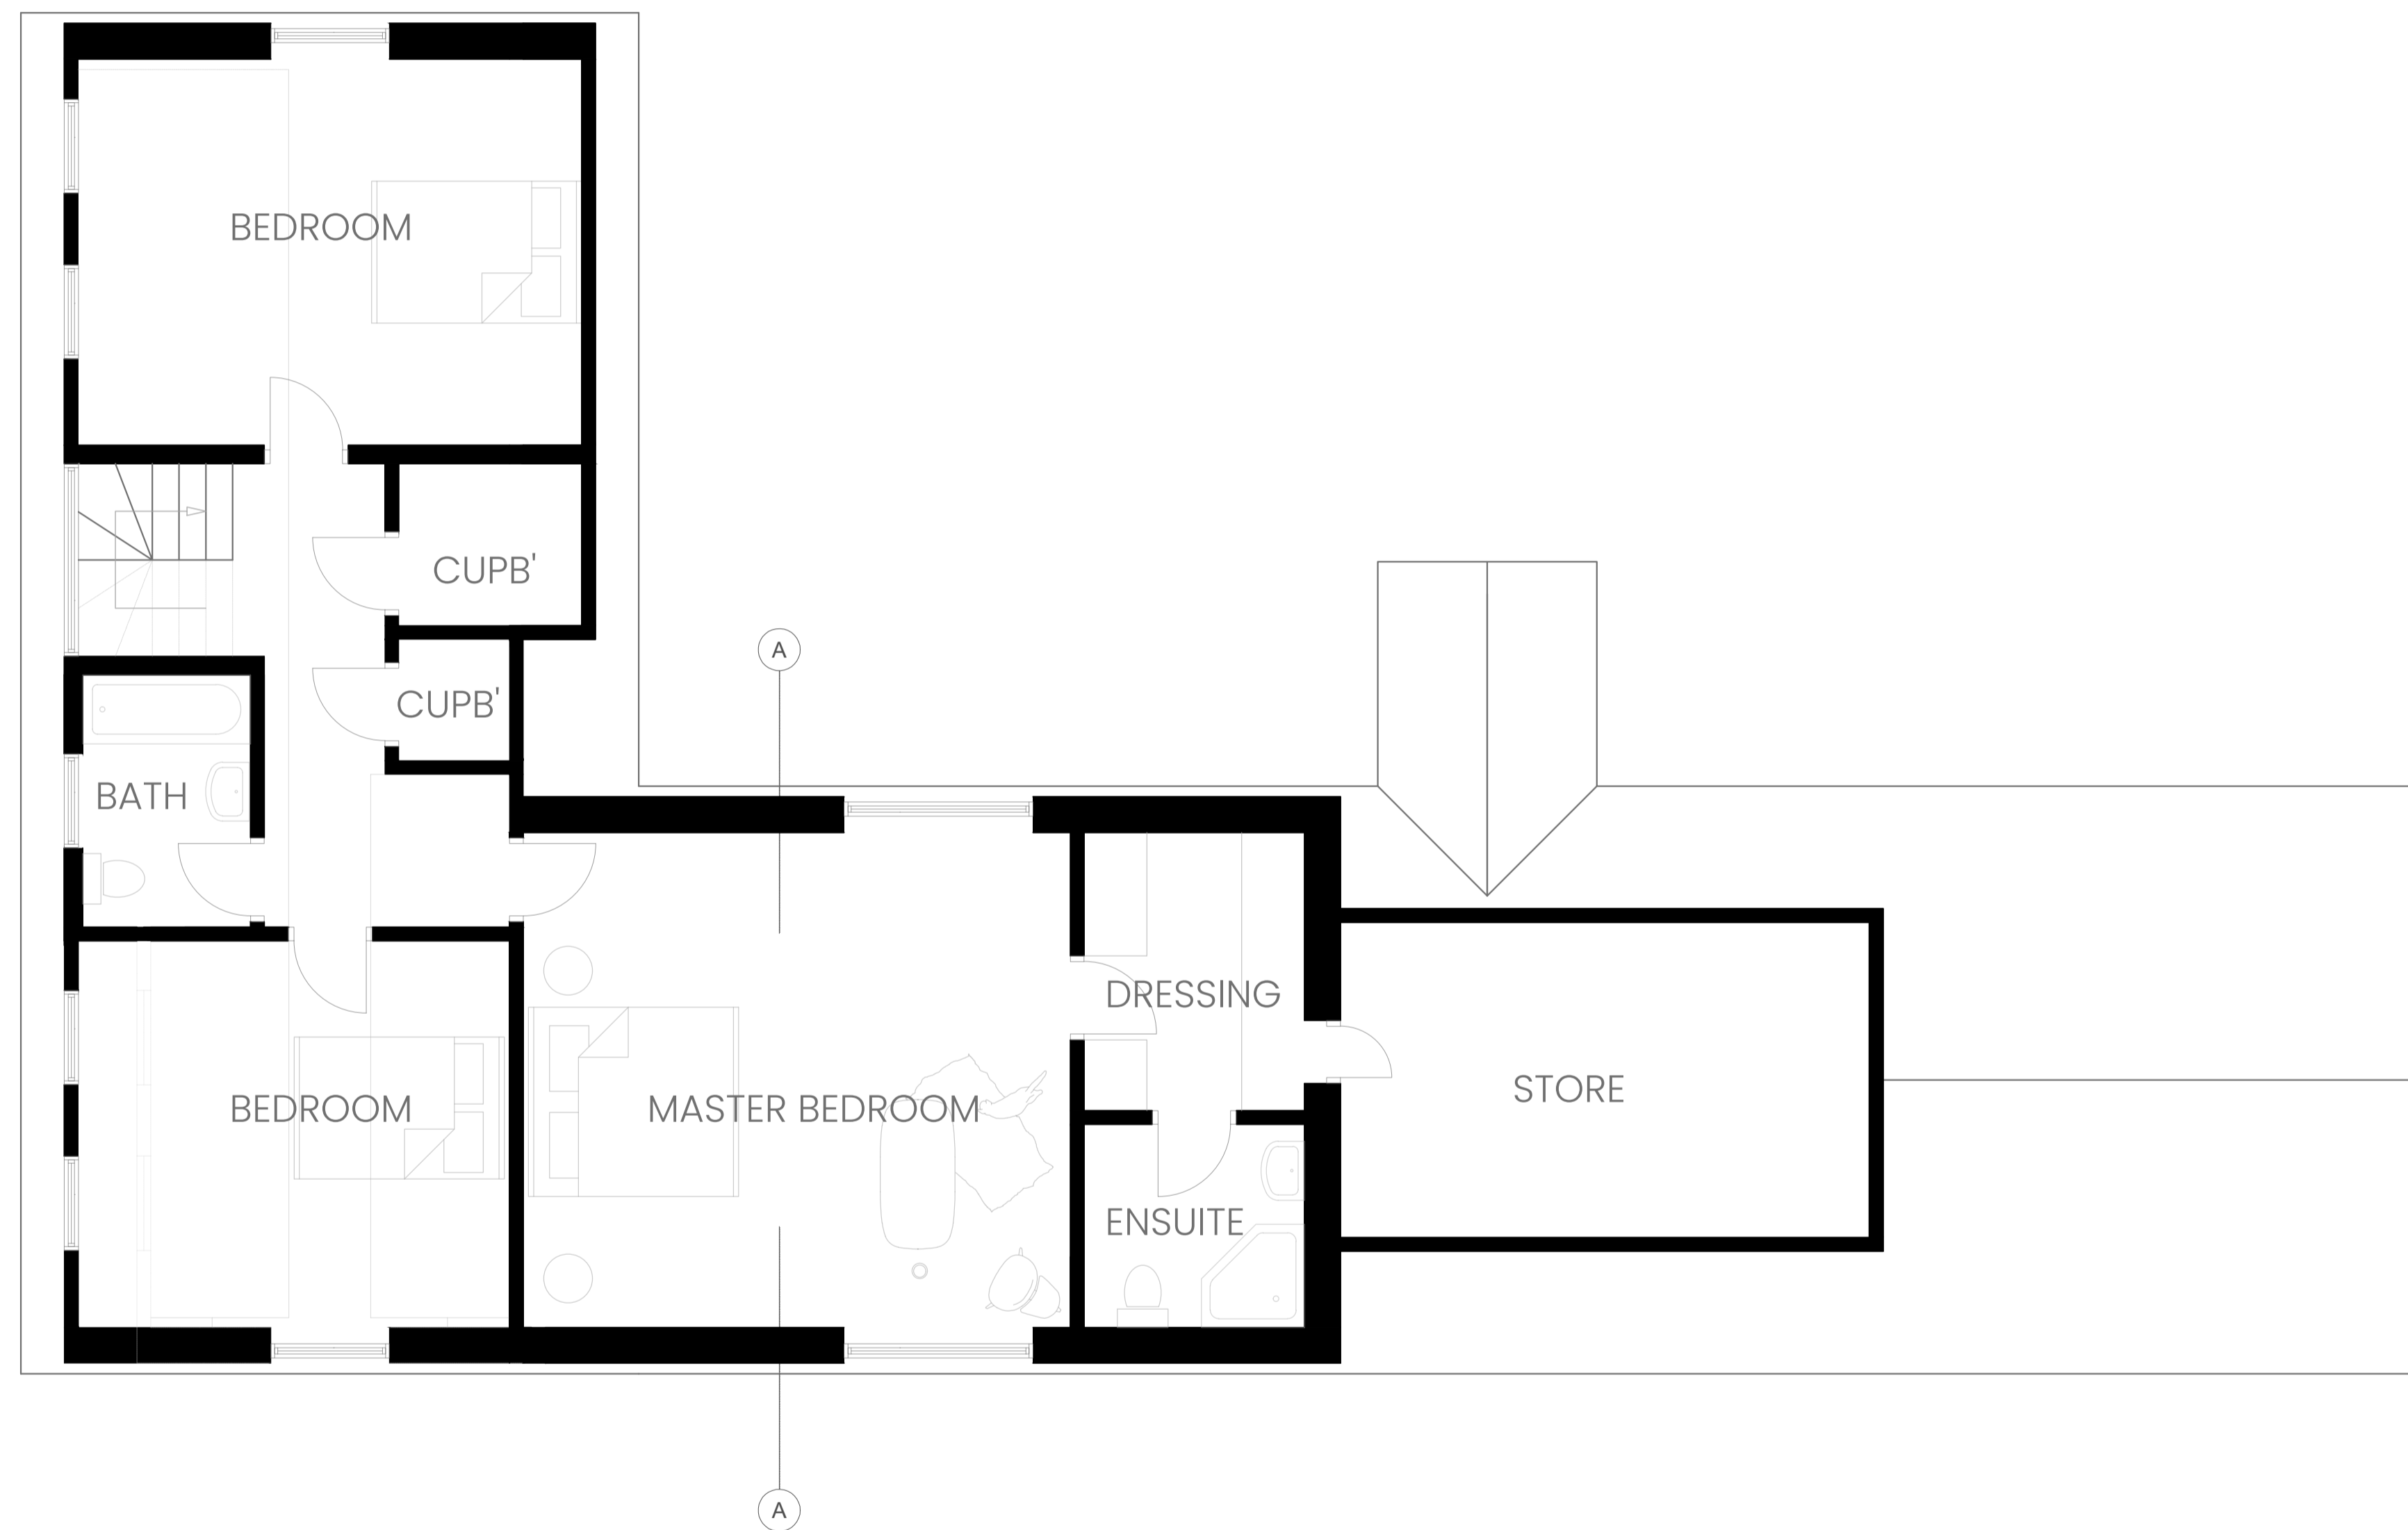

e: jack@jbds.uk t: 01892 521221

Project
 The Carriage House
 Moorecroft Farm
 Hale Oak Road
 Sevenoaks

Drawing Title:
 Proposed FF Plan

Scale	Date
1:50 @ A1	01/24

24101 -GEA-002- A3
 project category number rev

scale: 1:50 @ A1
 0 0.50 1 1.50 2 3 5