
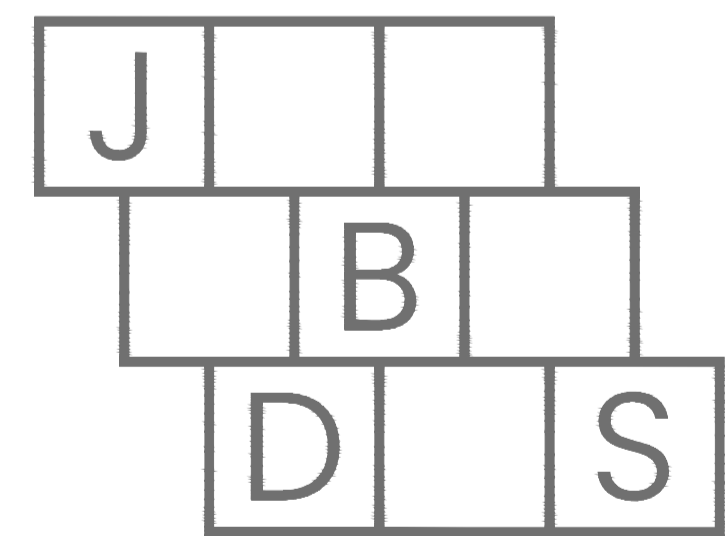


Figured dimensions only to be used.  
 All dimensions to be checked on site.  
 All materials and workmanship to be inline  
 with British standards and codes of practice.

COPYRIGHT RESERVED

rev	reason	by	date
A1	DRAWN	JB	01/24
A2	Existing ammended	JB	01/24

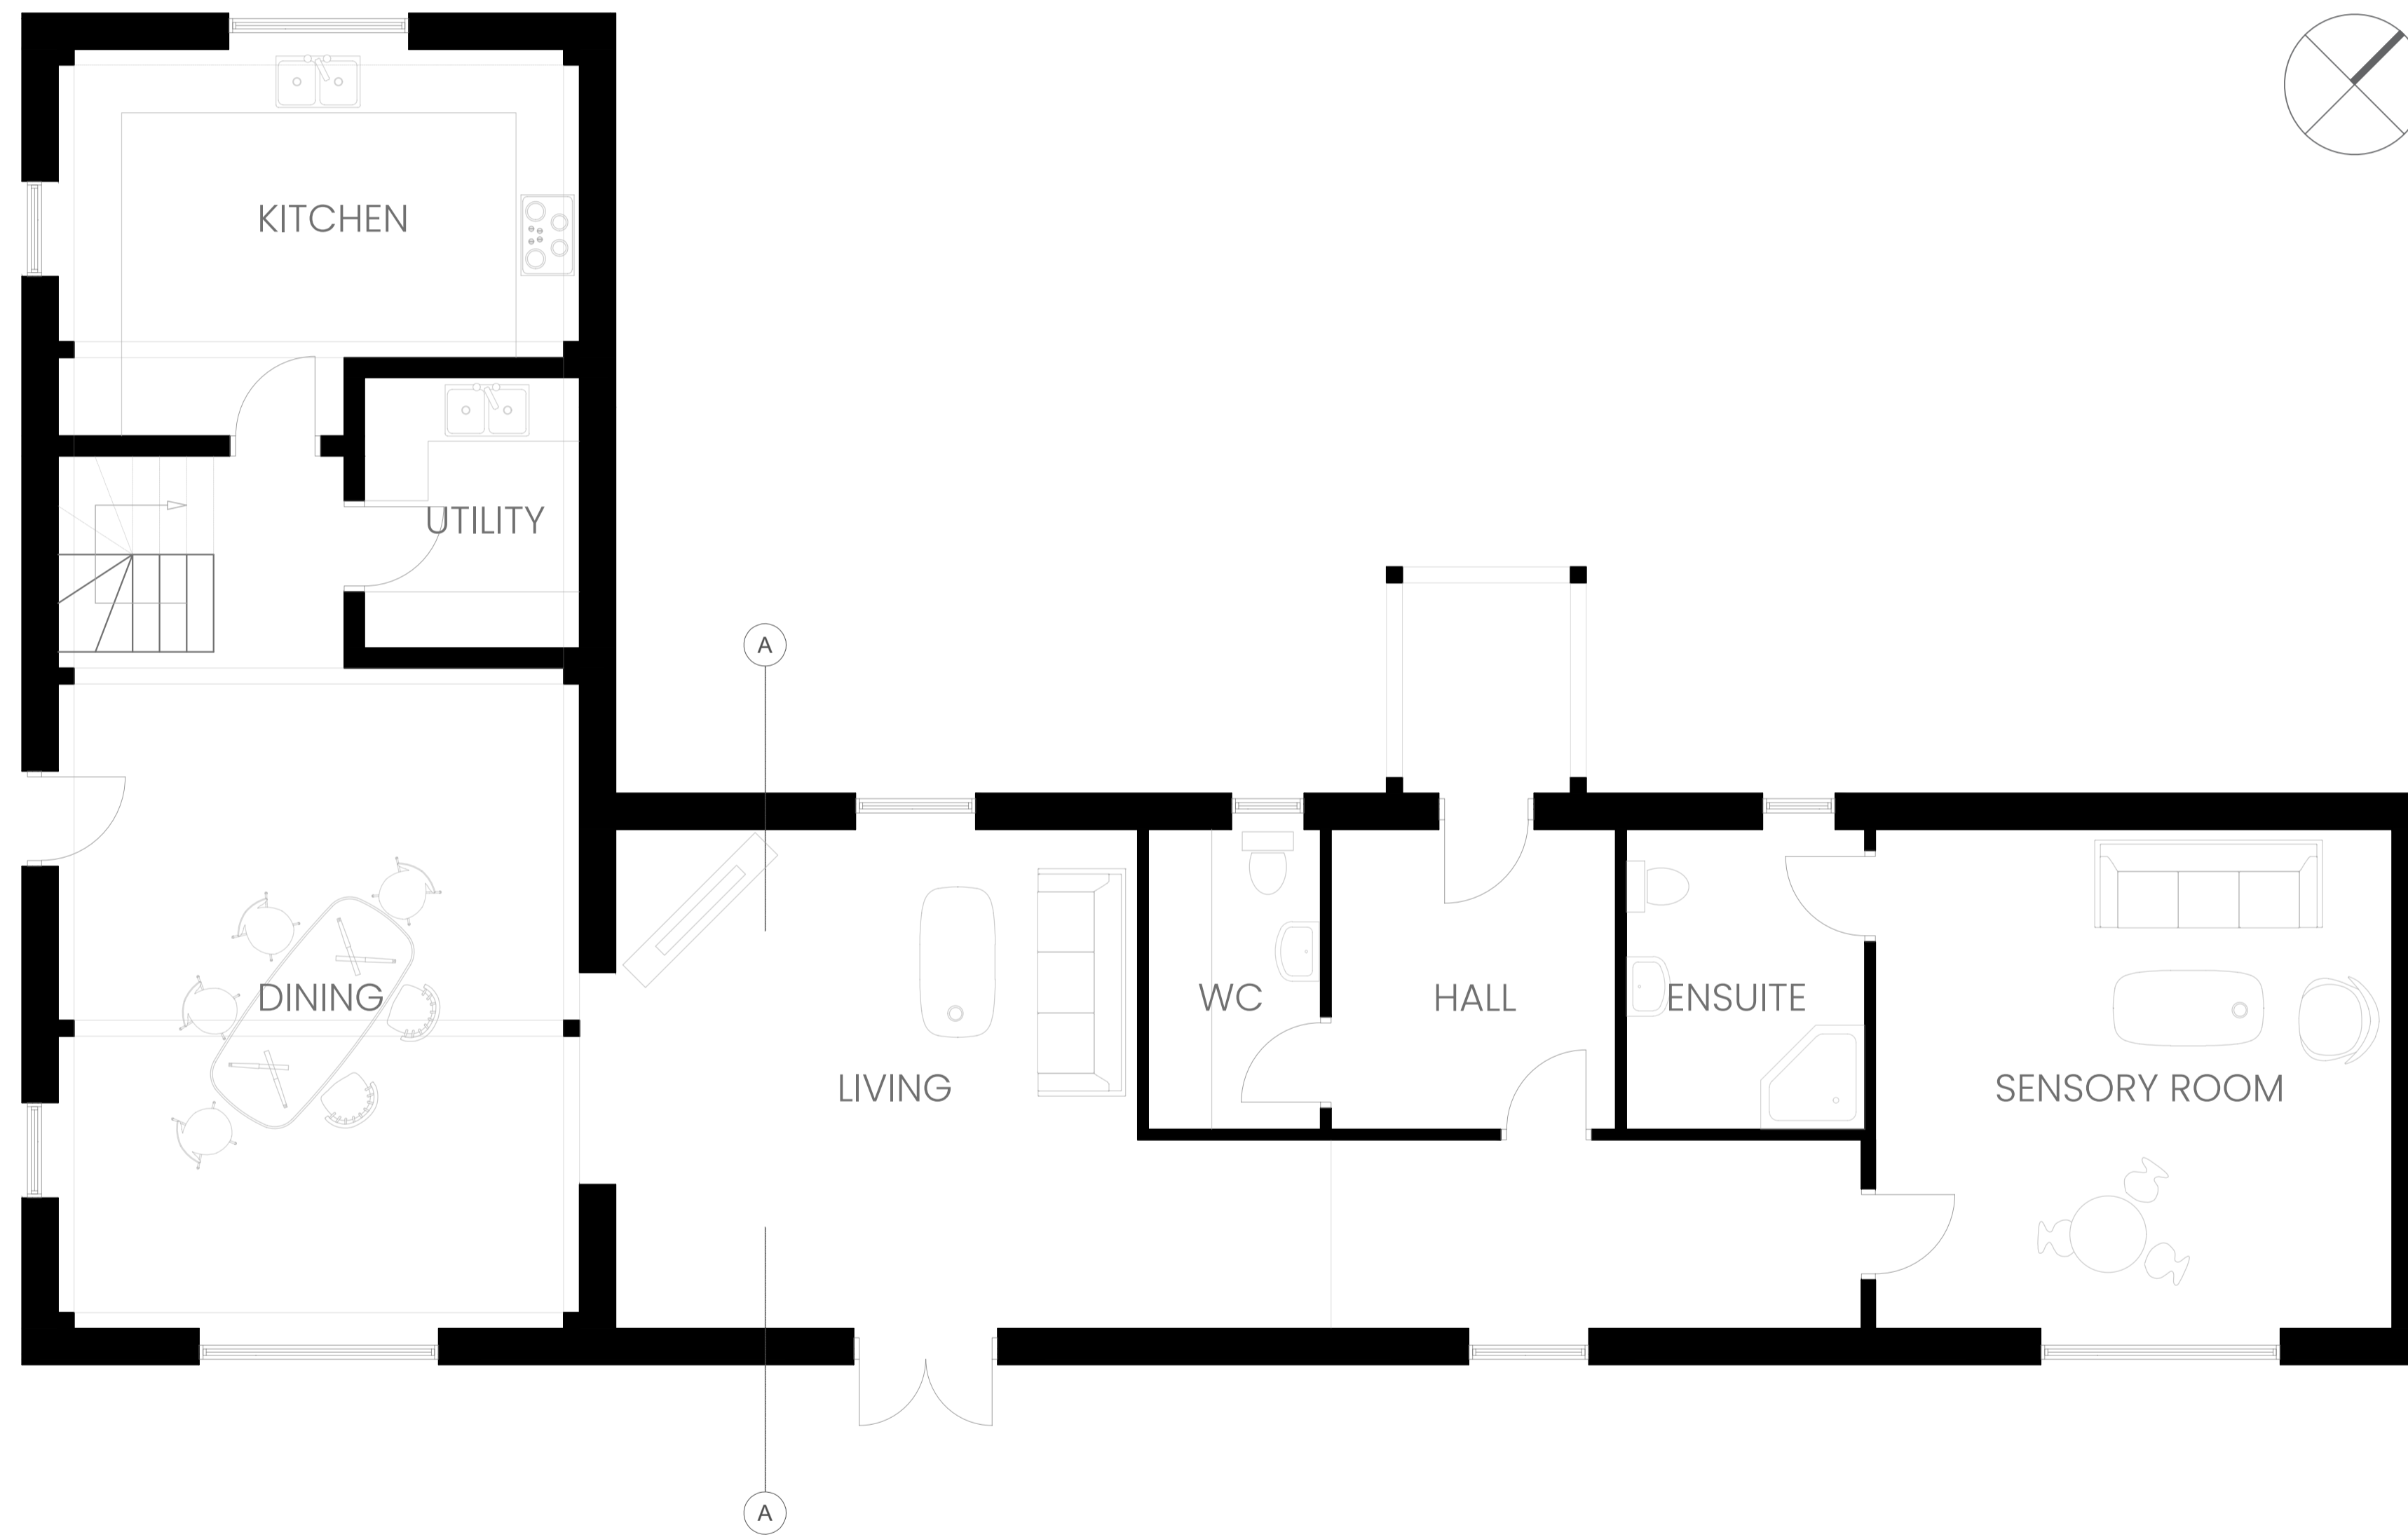

e: jack@jbds.uk t: 01892 521221

Project  
 The Carriage House  
 Moorecroft Farm  
 Hale Oak Road  
 Sevenoaks

Drawing Title:  
 Proposed GF Plan

Scale	Date
1:50 @ A1	01/24

**24101 -GEA- 001 - A2**  
 project category number rev

scale: 1:50 @ A1  
 0 0.50 1 1.50 2 3 5