


VERTICAL SECTION THROUGH SASH

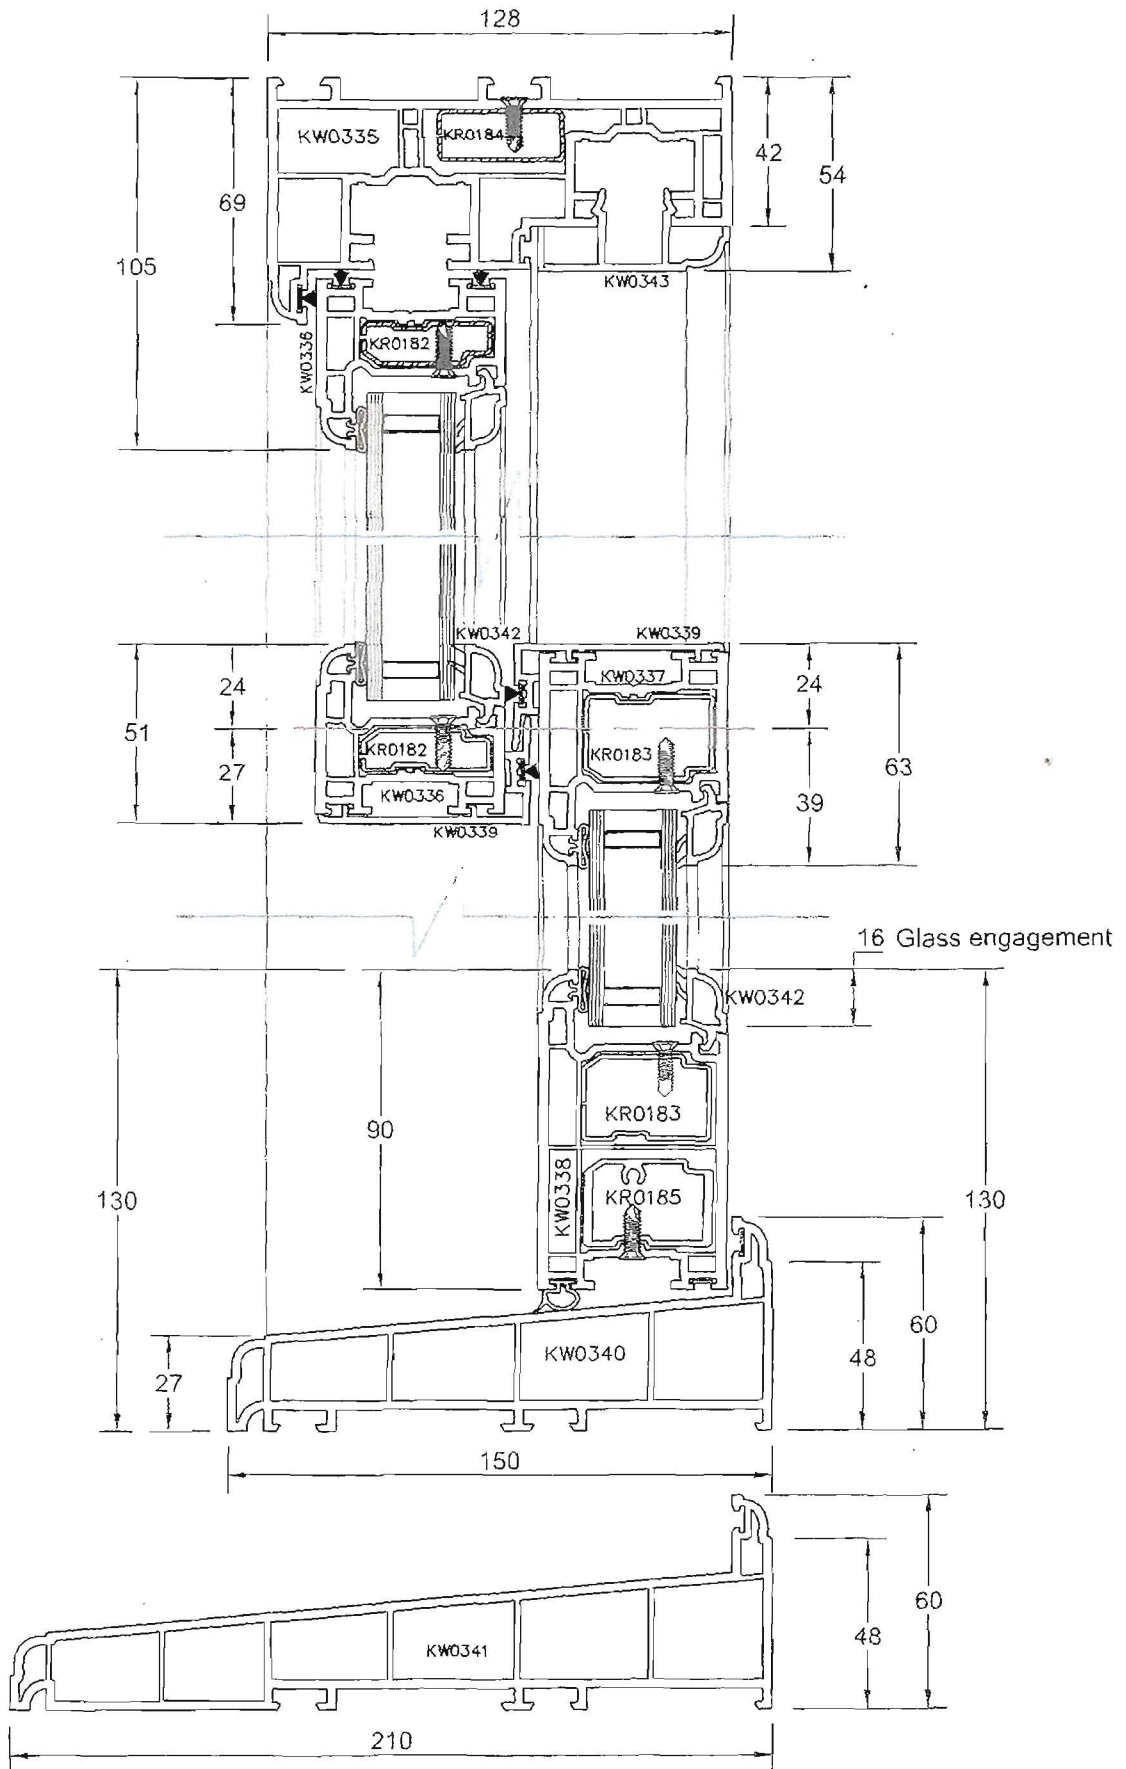

HORIZONTAL SECTION THROUGH SASH JAMB

