


Sign / lighting in Place - NTS

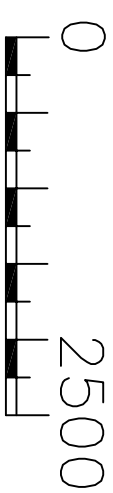

SCALE BAR 1:50

Signage Application
 76 High Street
 Honiton
 EX14 1PD

Elevation as Existing

Drq. No.: 002

Date: February 2024

Scale: 1:50 @ A3

East Facing Elevation - 1:50

North Facing Elevation - 1:50

West Facing Elevation - 1:50