



This drawing is © Castria

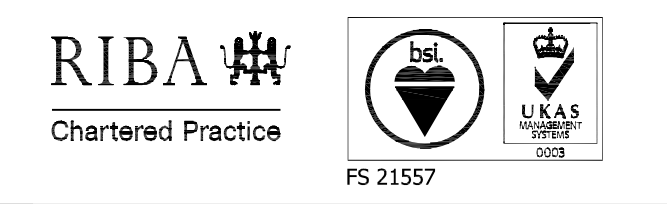

**FOR APPROVAL**

**A1** ORIGINAL SHEET SIZE

KEY PLAN

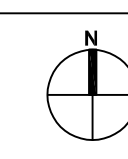

**NOTES**

- This drawing is to be read in conjunction with drawings, details and specifications issued for construction purposes as appropriate.
  - The Contractor is responsible for all dimensions and for the correct setting out of the work on site. Only figured dimensions are to be used. Any discrepancies are to be reported before proceeding.
  - All materials and workmanship to comply with current British Standards and Codes of Practice.
  - This drawing is not to be used for construction unless marked in the drawing status box "FOR CONSTRUCTION".
  - The user of the designs and details represented by this document are recommended to ensure that they are fully conversant with the Construction (Design and Management) Regulations 2015 in respect of any construction activities for which this document may be used.
- If the user of this document has any doubts as to their statutory obligations in this regard, they should contact Castria on 01872 265400 and ask for the Health and Safety Advisor.

KEY	
<span style="color: blue;">—</span>	OWNERSHIP BOUNDARY
<span style="color: red;">—</span>	SITE BOUNDARY

SITE ADDRESS:  
 BELVEDERE,  
 TREFUSIS ROAD,  
 FLUSHING,  
 FALMOUTH,  
 TR11 5UB  
 GRID REFERENCE: SW 81456 33641

REV	DATE	DESCRIPTION	BY	QA
01	28/11/23	FOR APPROVAL	DC	AN

# CASTRIA

Castria t: +44 (0)1872 265400  
 Office 11, Chi Teyyans info@castriaesign.com  
 Trevenson Park, Pool, TR15 3FY www.castriaesign.com

**PROJECT**  
**SLIPWAY EXTENSION**  
 BELVEDERE, FLUSHING

**TITLE**  
 SITE LOCATION PLAN

**CLIENT**  
 TIM GENT

DRAWN BY	CHECKED BY	APPROVED BY
DC	AN	DH

SCALE (@ A1)	PROJECT No.	DATE
1 : 100	J23-089	28/11/2023

DRAWING NUMBER	REV
J23-089-CAS-XX-XX-DR-C-001	01

