



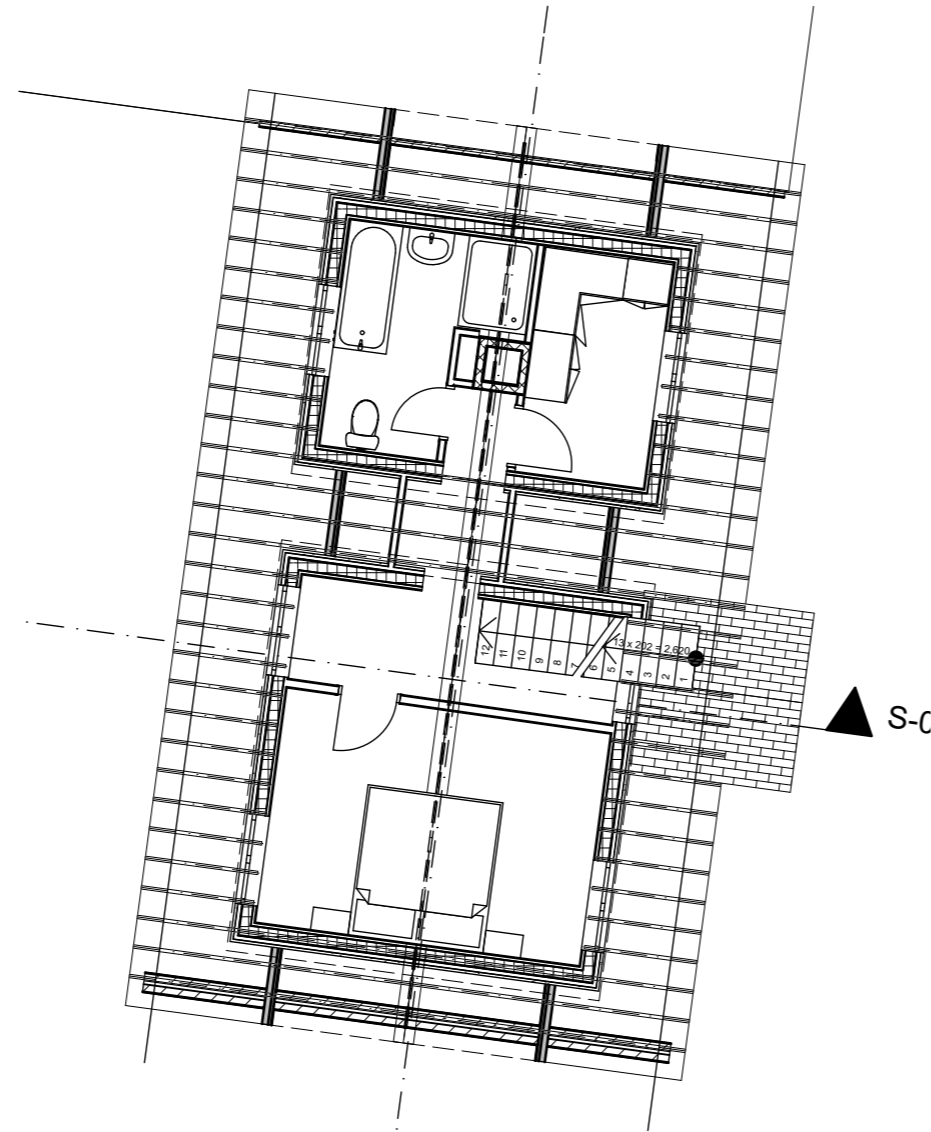

-1. 1:100

N

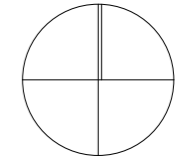

1. 01-Loft 1:100

SG PEGLAU
EYRIN
FALMOUTH TR11 5BD
07717 222 527
peglau@onetel.com

Mr & Mrs Moyle

20 Knights Meadows
Carnon Downs
TR3 6HU

Job Title

Dormer Conversion

20 Knights Meadows
Carnon Downs
TR3 6HU

Drawing Name

Proposed

01-Loft

Drawing Status

Planning Application

Drawn by
SG PEGLAU

Date 15/05/17

Checked by
SG PEGLAU

Date 15/05/17

Drawing Scale

1:100 @ A3

Layout ID

312A3P1.03

Status

Revision