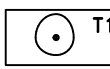
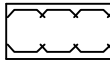

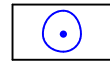
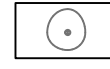
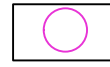
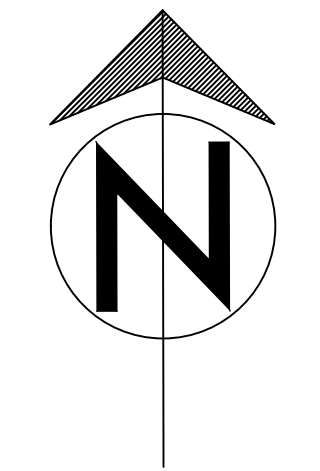
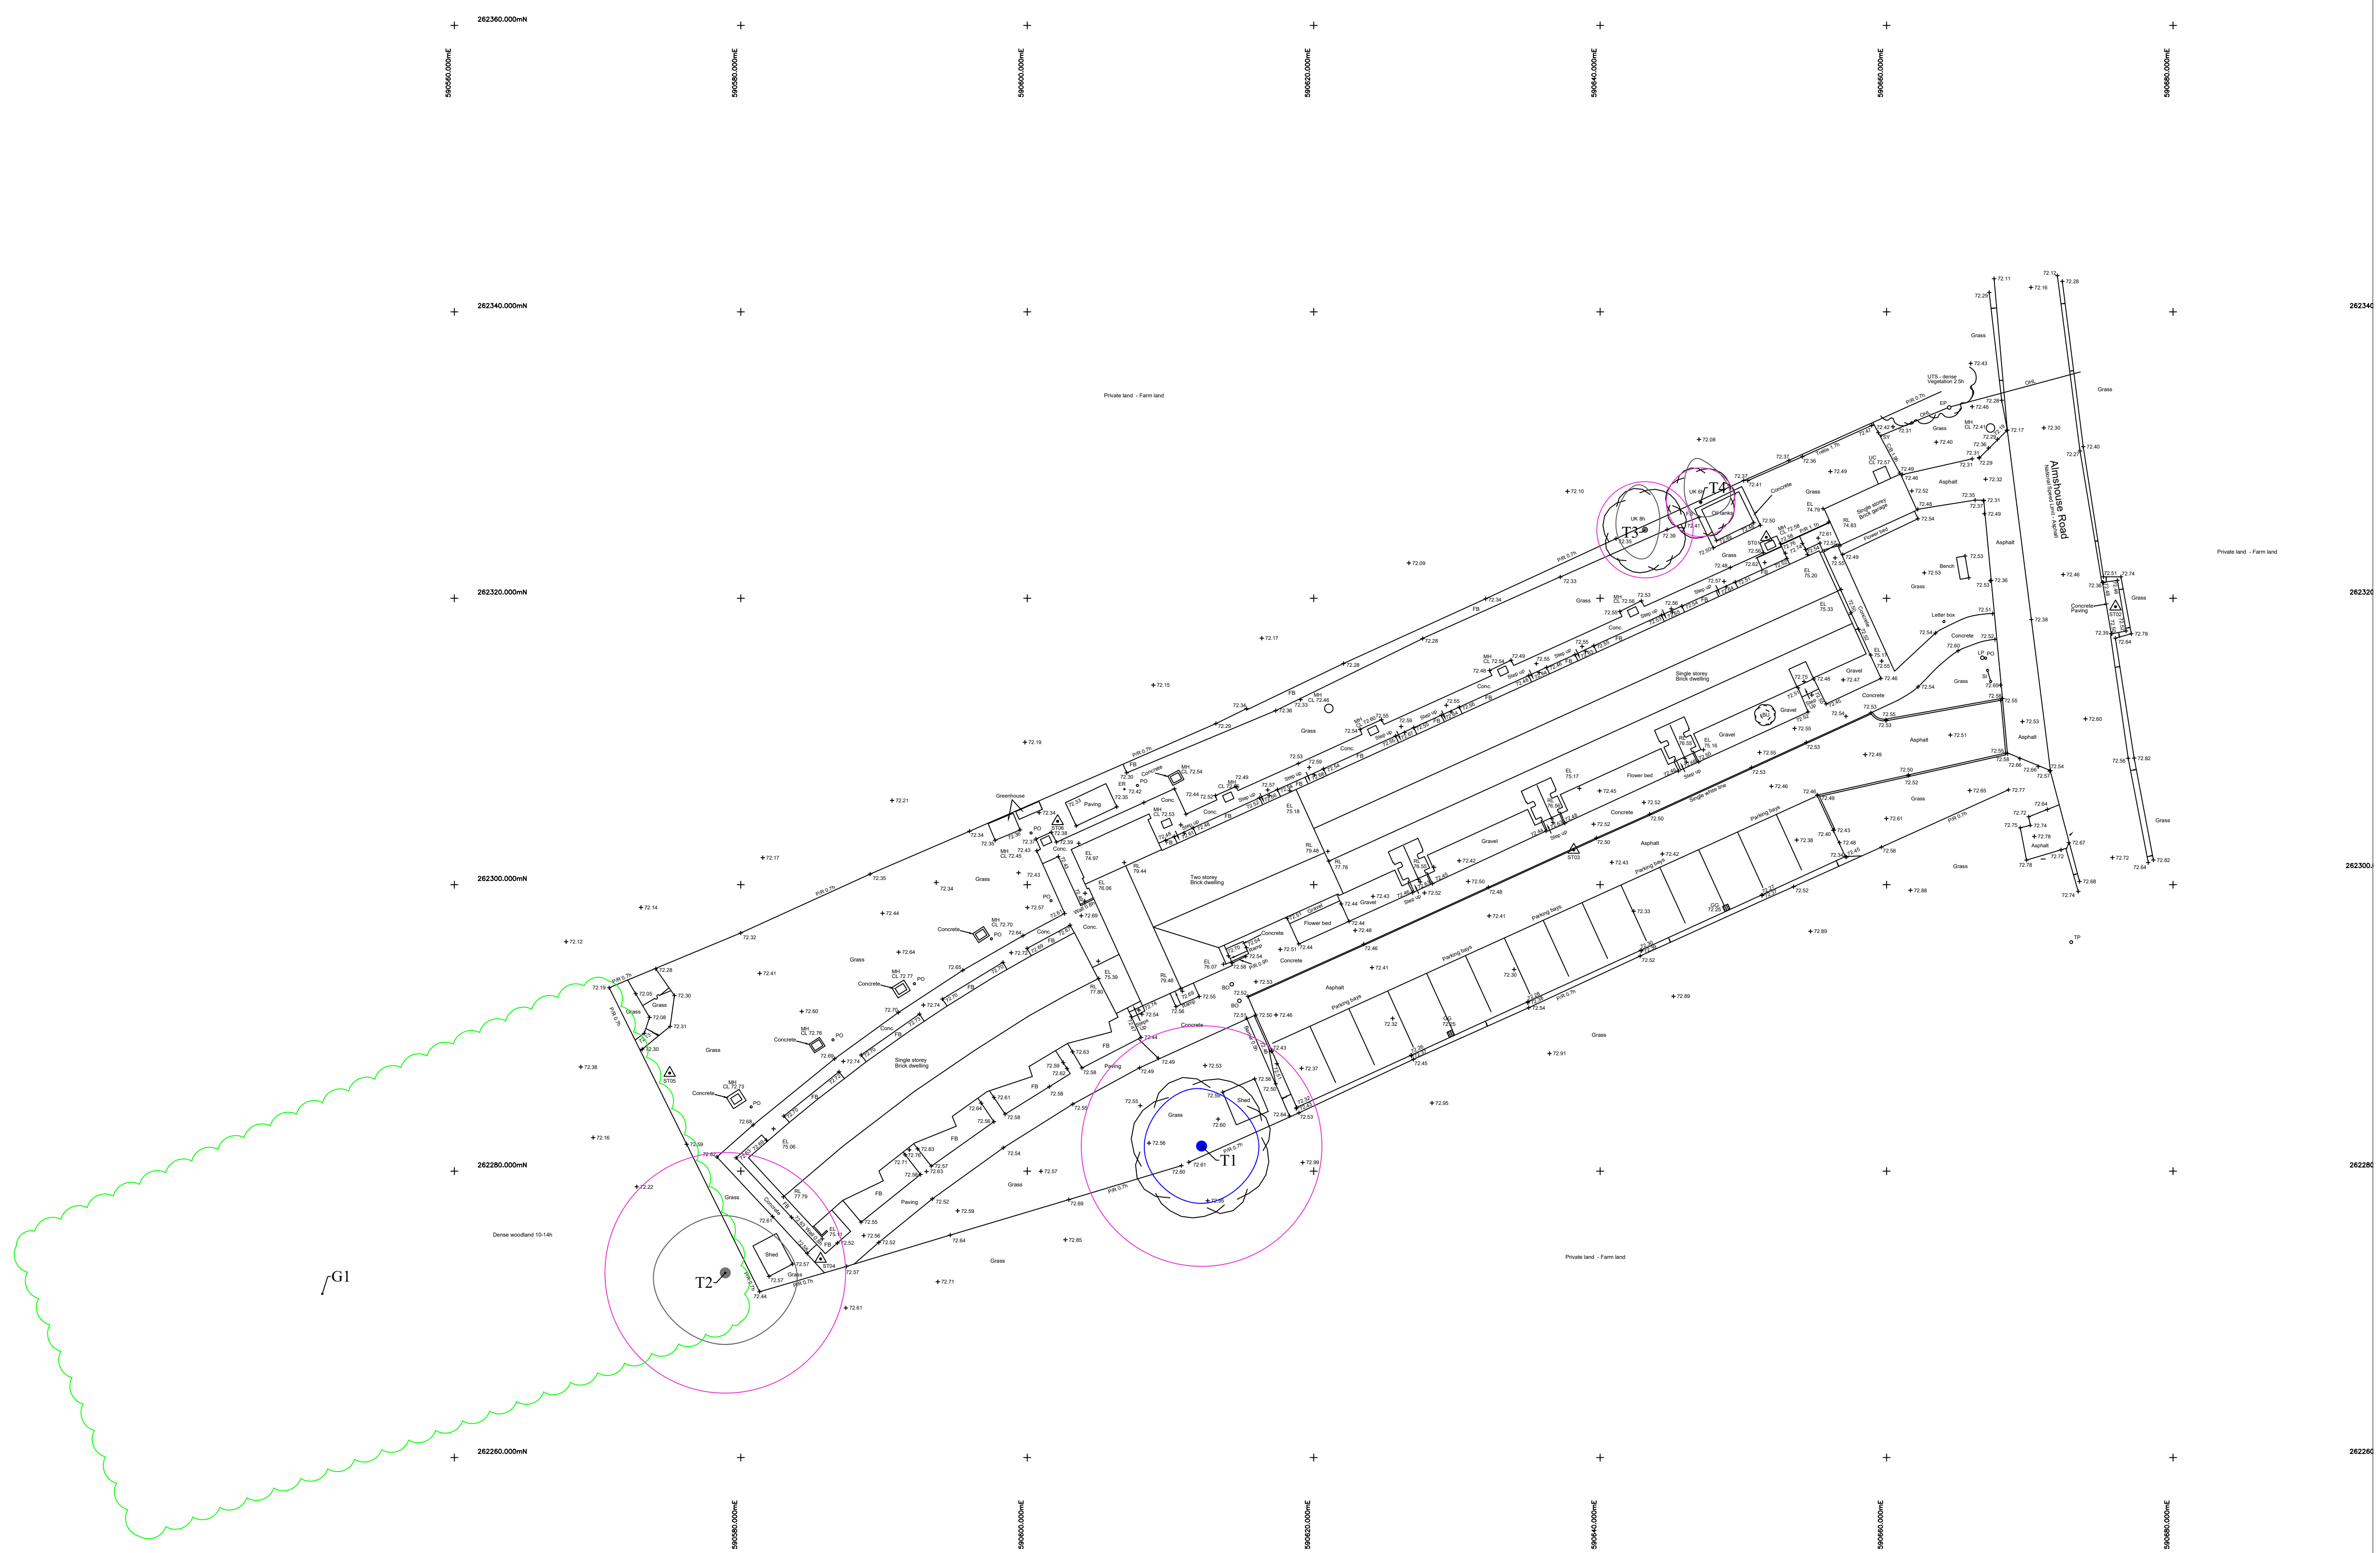


KEY

-  T1 Existing Tree colour referenced in accordance with BS 5837 2005.
-  Existing hedge or group, colour coded as above in accordance with BS 5837.
-  Green - Cat A Trees of high quality and value
-  Blue - Cat B Trees of moderate quality and value
-  Grey - Cat C Trees of low quality and value
-  Root Protection Area as calculated in accordance with BS 5837



REV.	DATE	INITIALS	DETAILS		
CLIENT Havebury Housing Partnership			DWG. TITLE Tree Constraints Plan		
SITE: James Shiff Cottages, Aims House Road, Burly St Edmonds					
DRAWN BY SPM	CHECKED BY SPM	SCALE 1:250 @A1	DATE Dec 2020	DWG NO. OAS 20-249-TS01	REV. .