



NOT TO SCALE

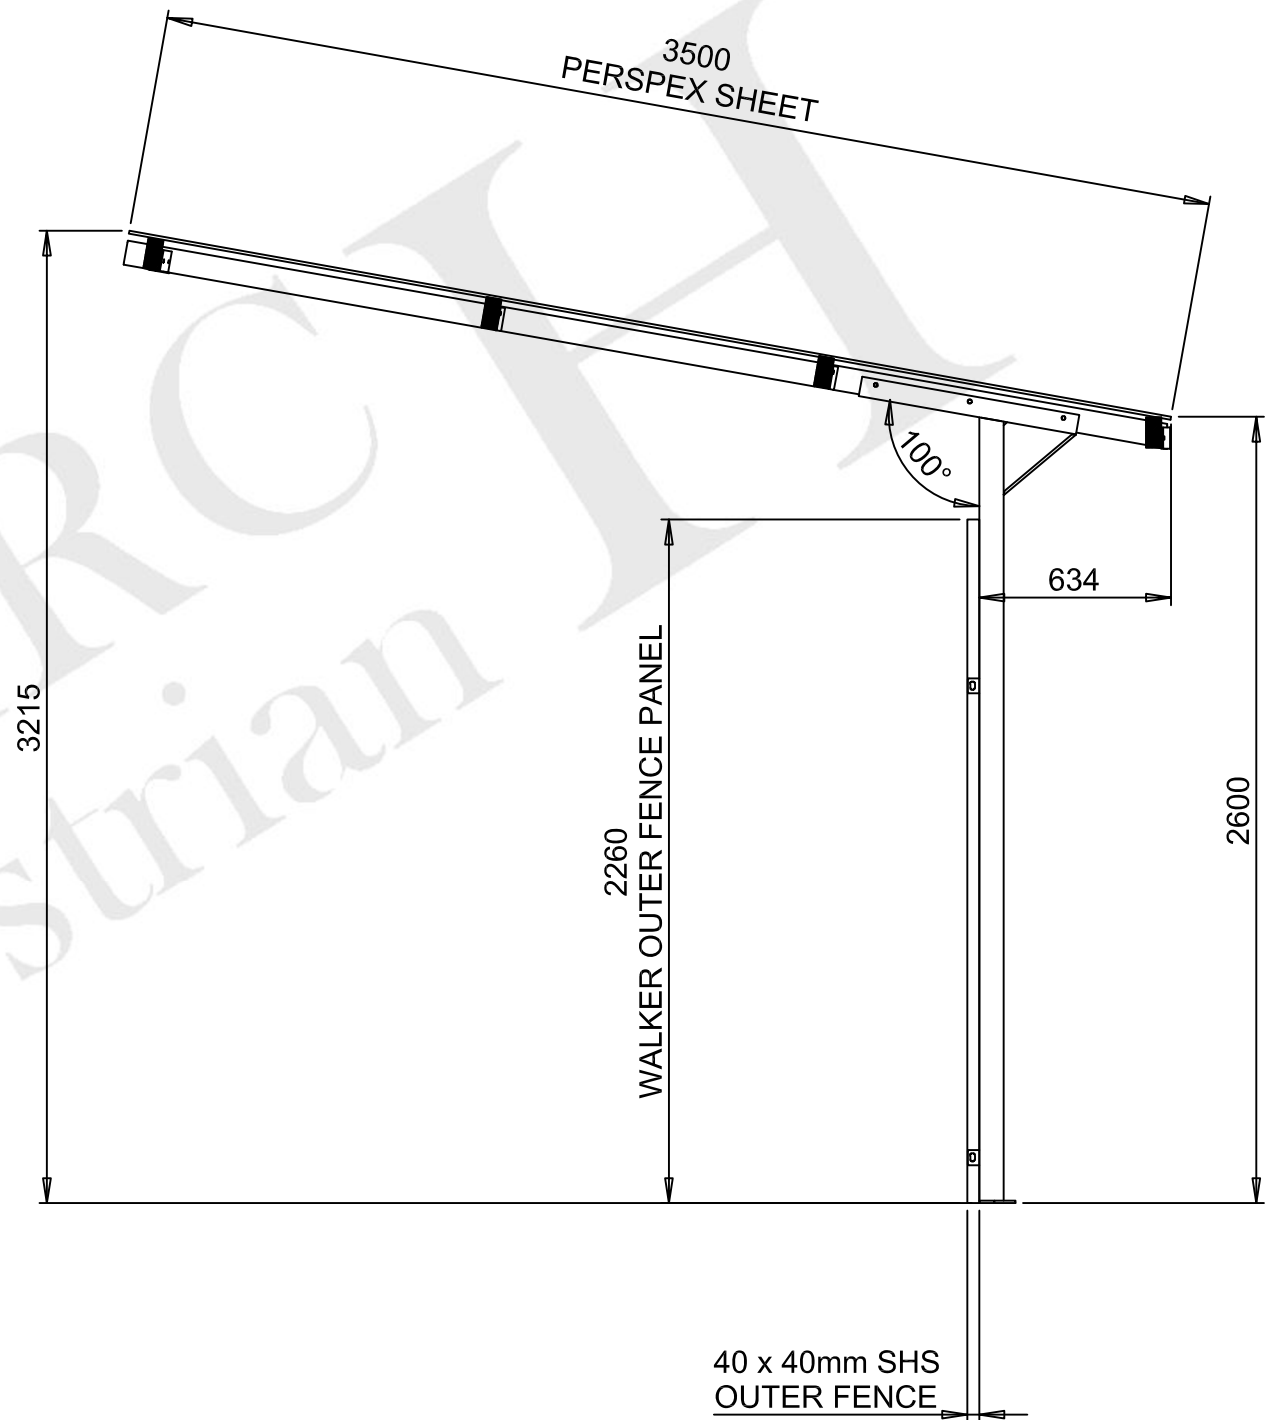

SCALE 1:25

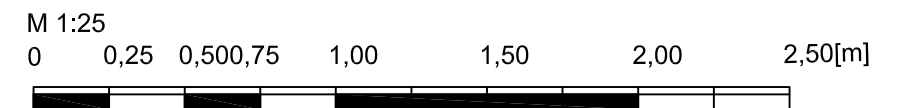

King Street
Willenhall
West Midlands
WV13 1QT
England
Telephone : 01902 605566
Fax : 01902 633556
E-Mail : sales@monarch-equestrian.co.uk
Website : www.monarch-equestrian.co.uk

ALL GIVEN DIMENSIONS MUST BE ADHERED TO

THIS DRAWING REMAINS THE SOLE PROPERTY OF MONARCH EQUESTRIAN LTD. AND MAY NOT BE REPRODUCED IN PART OR WHOLE WITHOUT THE OWNERS CONSENT.

PLEASE CHECK ALL DIMENSIONS AS CORRECT. SIGN AND RETURN TO MONARCH EQUESTRIAN

SIGNATURE.....

DATE.....

Customer	36' CONSORT PLUS	Drawn	Wayne Bull
Title	POLYCARBONATE ROOF	Date	09/12/2021
		Scale	@A3