


proposed part floor plan  
scale 1:100

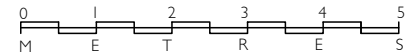

PI	Planning issue	rm	bw	29.01.24
Rev	Revision details	Drwn	Chkd	Date



Client  
St Margaret's C of E Primary School  
Whiteway Lane  
Rottingdean BN2 7HB

Project  
Replacing external facade to 2No classrooms

Drawing  
Proposed part floor plan

	DESIGN	FOR COMMENT	
Drawn	PLANNING	X	FOR INFORMATION
Designed	BUILDING CONTROL		FOR APPROVAL X
File ref.	525	TENDER	FOR MEASUREMENT
Tel No.	01273 734064	CONSTRUCTION	FOR RECORD

Drawing No 525 / 05	Scale @ A3 1:100	Rev PI
------------------------	---------------------	-----------