
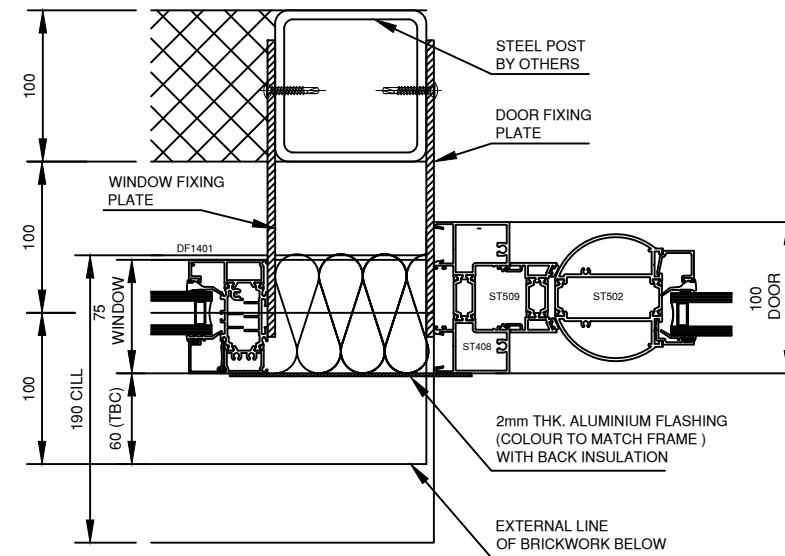


01 WINDOW HEAD DETAIL


02 WINDOW CILL DETAIL

03 WINDOW JAMB DETAIL

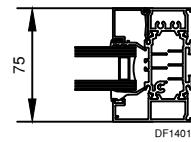


04 WINDOW, DOOR & STEEL POST JUNCTION DETAIL


05 WINDOW HEAD DETAIL

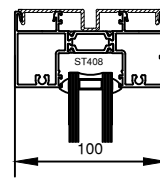


06 DOOR HEAD DETAIL

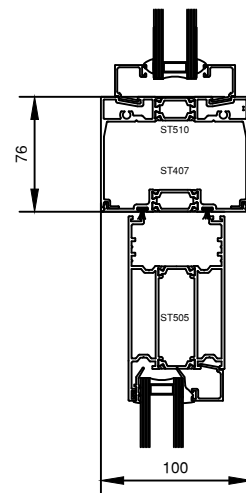

08 DOOR JAMB DETAIL

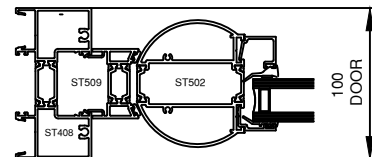


07 DOOR THRESHOLD DETAIL

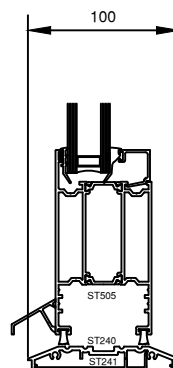

SPECIFICATION:

APPROVAL ISSUE

DO NOT SCALE DRAWING  
ALL DIMENSIONS ARE IN MILLIMETRES  
ALL SIZES ARE MANUFACTURE SIZES  
(Unless Denoted 'S/O' = Structural Opening Sizes)

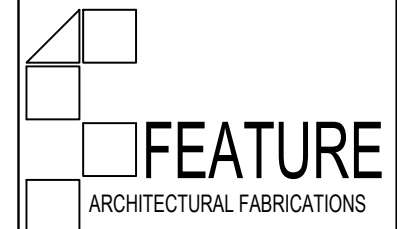

1 Harvington Business Park  
Brampton Road  
Eastbourne  
East Sussex  
BN22 9BN www.feature-fabrications.co.uk  
Tel: 01323 520404 Fax: 01323 520290

DRAWN BY: LD-FEATURE DATE: 18.01.2024

1 Detail No: Drawing No:

CLIENT:

TITLE: WINDOW & DOOR DETAILS

JOB REF: ST MARGARET'S

DWG NO: 001

SIZE: A3 SCALE: 1:5 REV: P01

REVISION: P01-18.01.2024: ISSUED FOR APPROVAL