

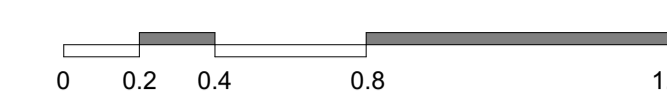


©Copyright
 Prior to commencement of works on the site, the contractor should check all dimensions on the drawings and check against actual site dimensions, and report any discrepancies immediately to the Architect.

Written dimensions are to take precedence over scaled dimensions.

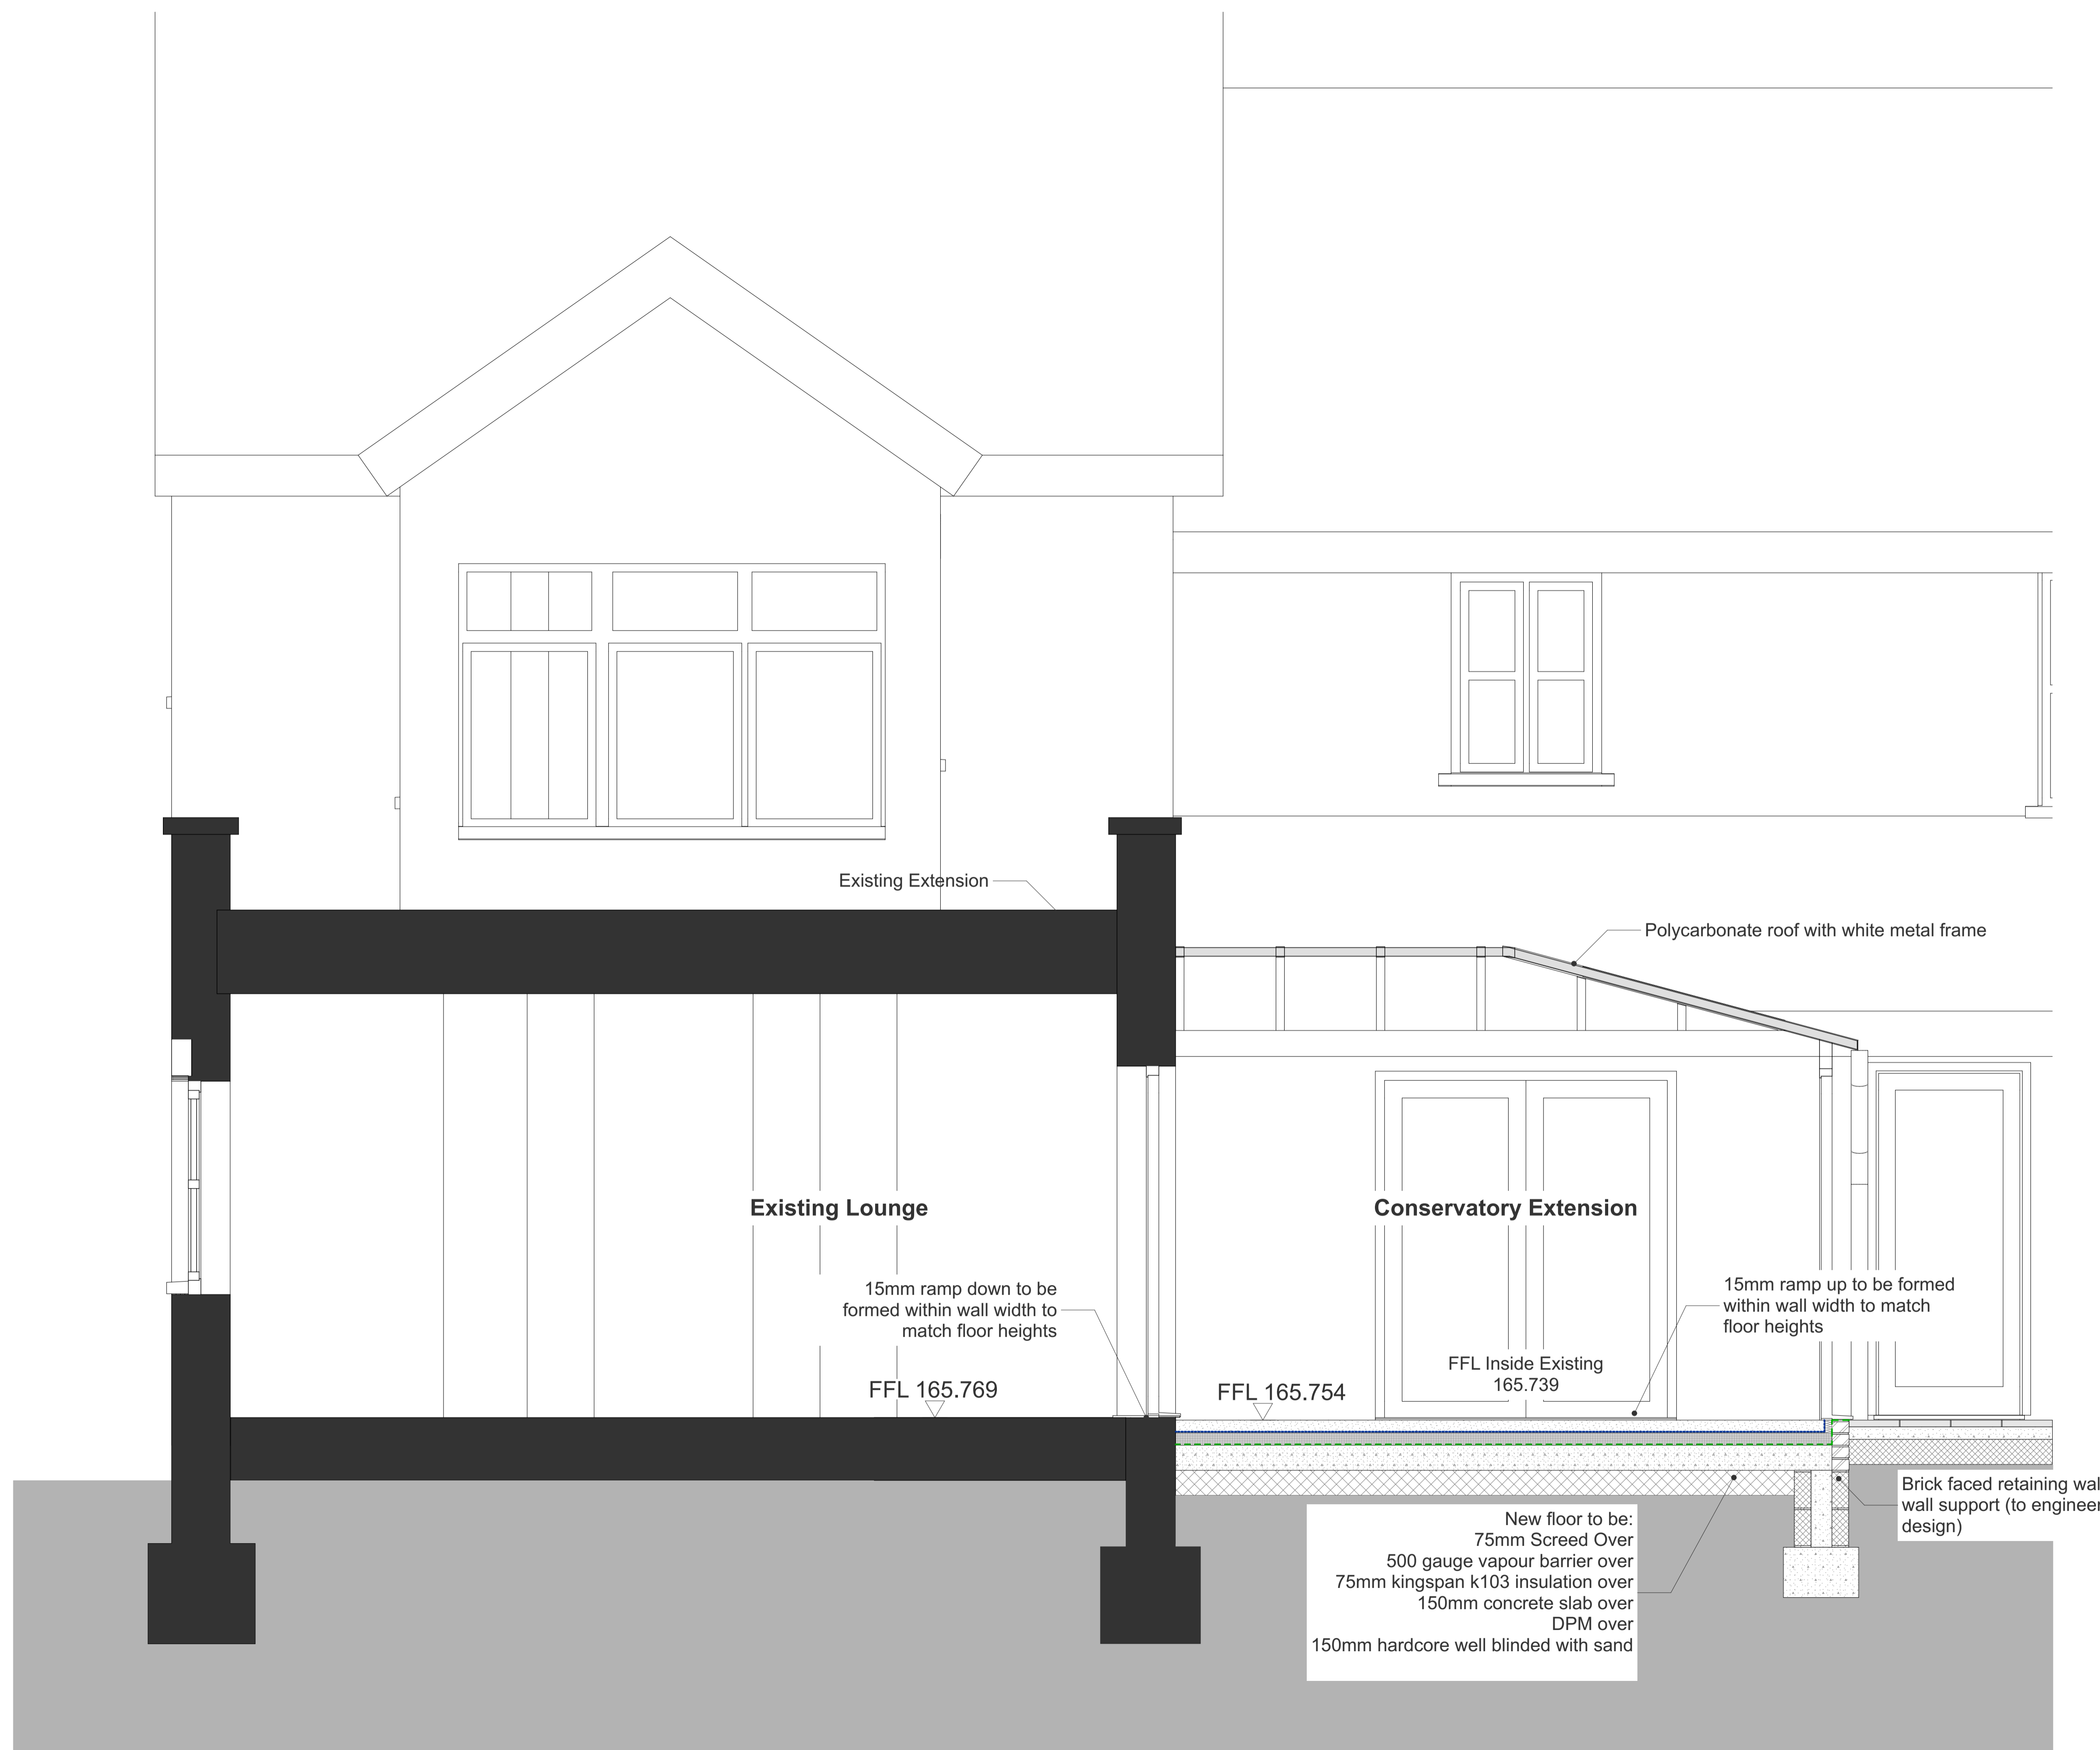

1:20 @ A1

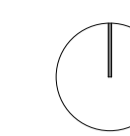

01 2023.10.30 LJ First Issue
 Rev Date By Description

noma architects
 14 Guinea Street
 Redcliffe, Bristol BS1 6SX
 T 0117 929 2041
 E mail@noma-uk.com
 www.noma-uk.com

Job
Belford House Care Home Extension

Client
Hartford Care

Drawing Title
Proposed Conservatory Section 02

Drawing Number
2256 2301 01

Project Number Revision
 Planning 1:20

Purpose of Issue Scale

LJ SD 2023.10.30 A1
 Drawn Checked Issue Date Size

2256 Noma 00 00 00 A 00
 NOMA Project No Owner Zone Level Type Role Status