

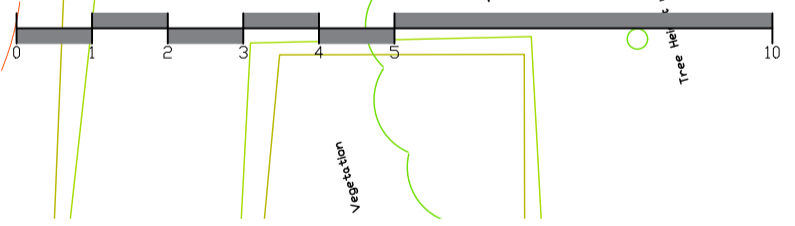


© This drawing is copyright.  
 It is sent to you in confidence and must not be reproduced or disclosed to third parties without our prior permission.  
 Do not scale from this drawing, other than for Local Authority Planning purposes.  
 This drawing is to be read in conjunction with all relevant consultants, specialist manufacturers drawings and specifications.  
 Any discrepancies in dimensions or details on or between these drawings should be drawn to our attention.  
 All dimensions are in millimetres unless noted otherwise.

3 070245

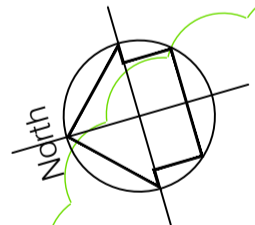

REV	DATE	DESCRIPTION	INITIAL	CHECKED
<b>PLANNING</b>				

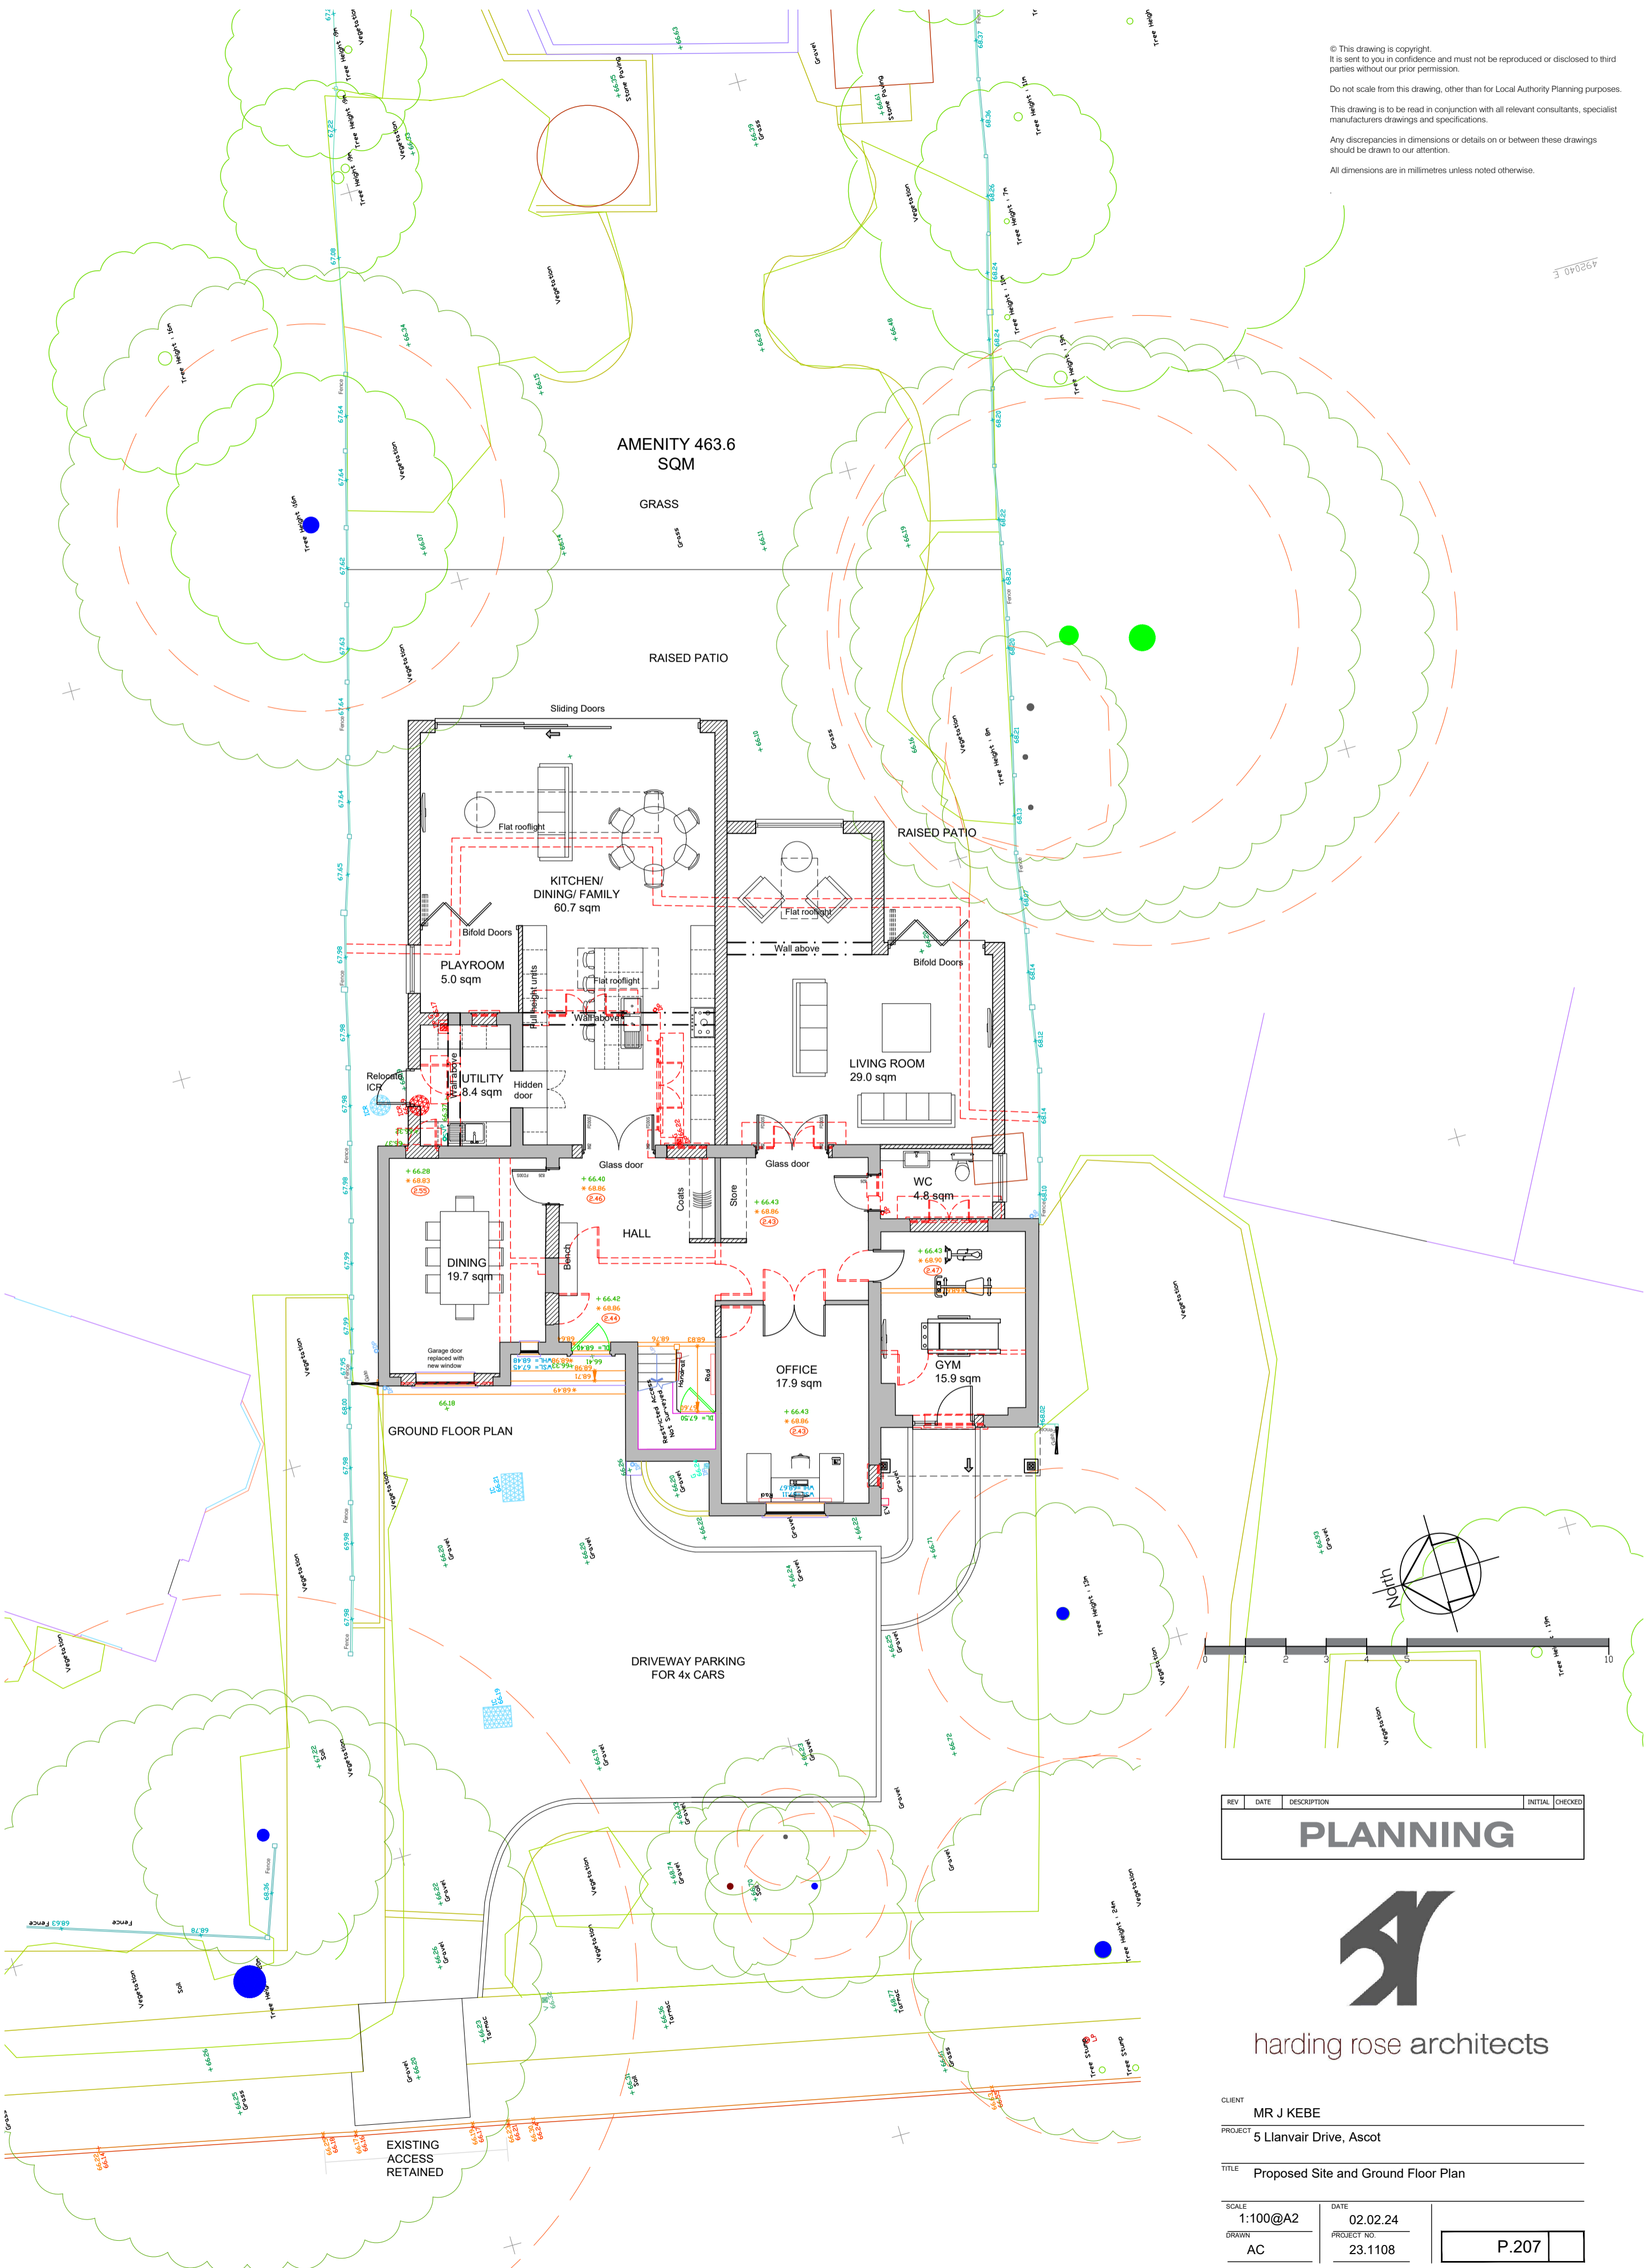

harding rose architects

CLIENT	MR J KEBE
PROJECT	5 Llanvair Drive, Ascot
TITLE	Proposed Site and Ground Floor Plan
SCALE	1:100@A2
DATE	02.02.24
DRAWN	AC
PROJECT NO.	23.1108
P.207	