

Marley Edgeware Interlocking slates – Anthracite grey



Oak Featheredge Cladding




Red Brick dwarf wall




Aluminium Grey Double Glazed Windows & Doors


EAST ELEVATION

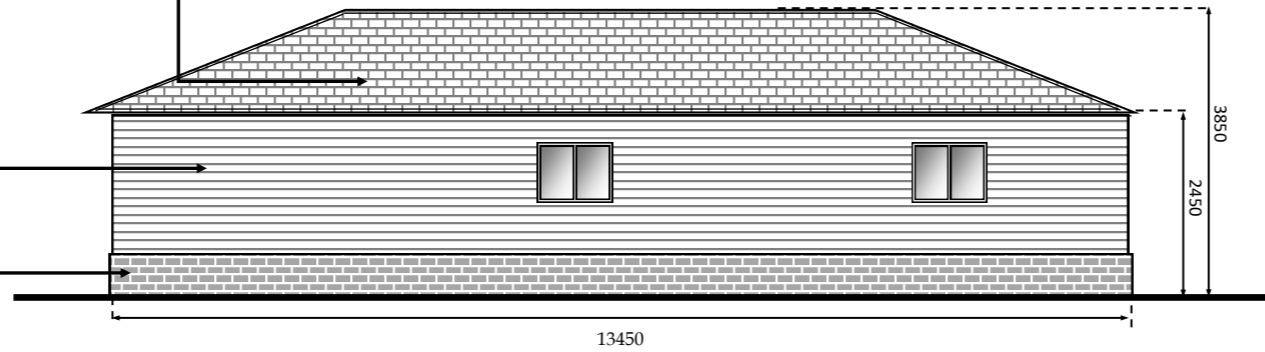


WEST ELEVATION

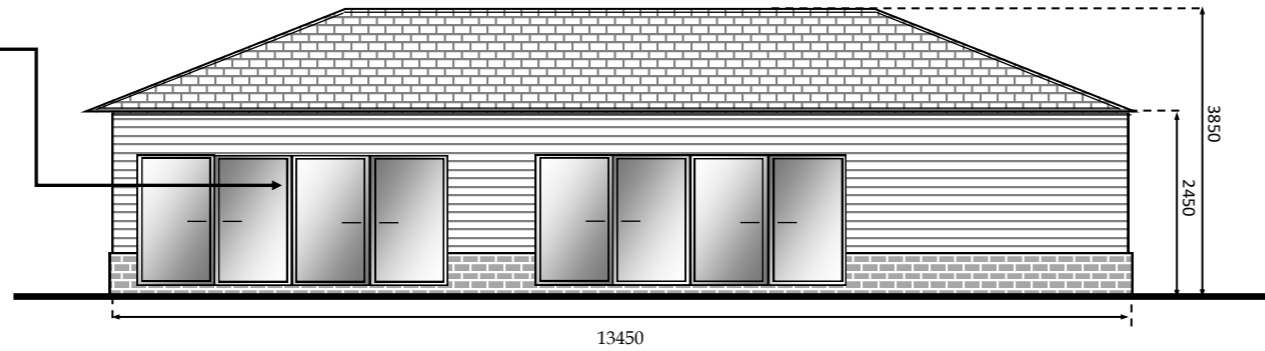

NORTH ELEVATION

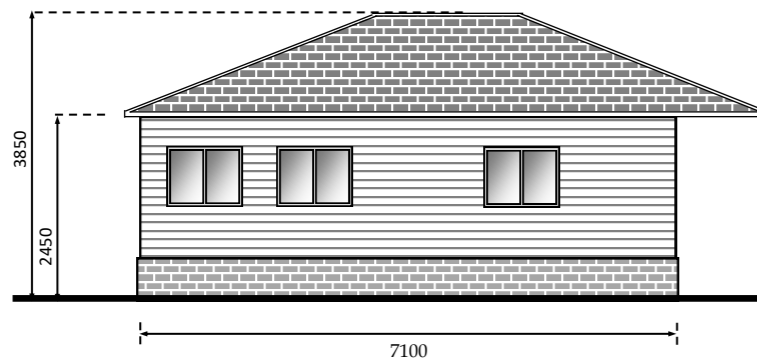

SOUTH ELEVATION

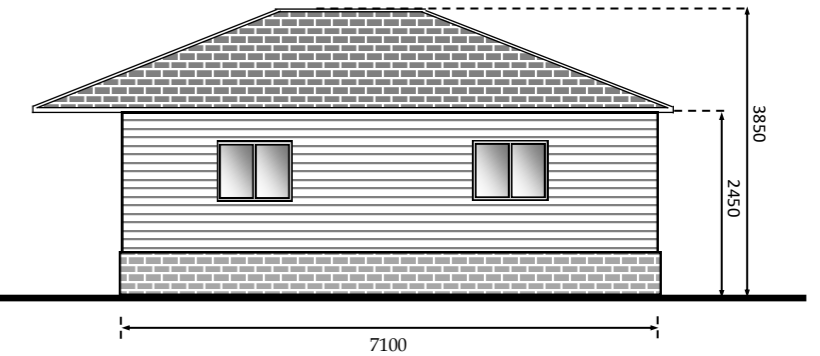


PROPERTY:



Residential Outbuilding at The Cottage, Shurlock Row, RG10 0QN

DATE	SCALE	PAPER	PLAN REF:
FEB 2024	1:100	A3	Proposed Elevations



Pike Smith & Kemp Rural
 The Old Dairy, Hyde Farm
 Marlow Road
 Maidenhead
 Berkshire
 SL6 6PQ
www.pskrural.co.uk
 Tel: 01628 777666

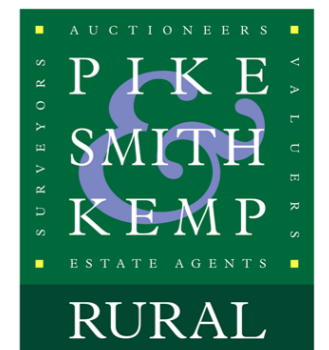

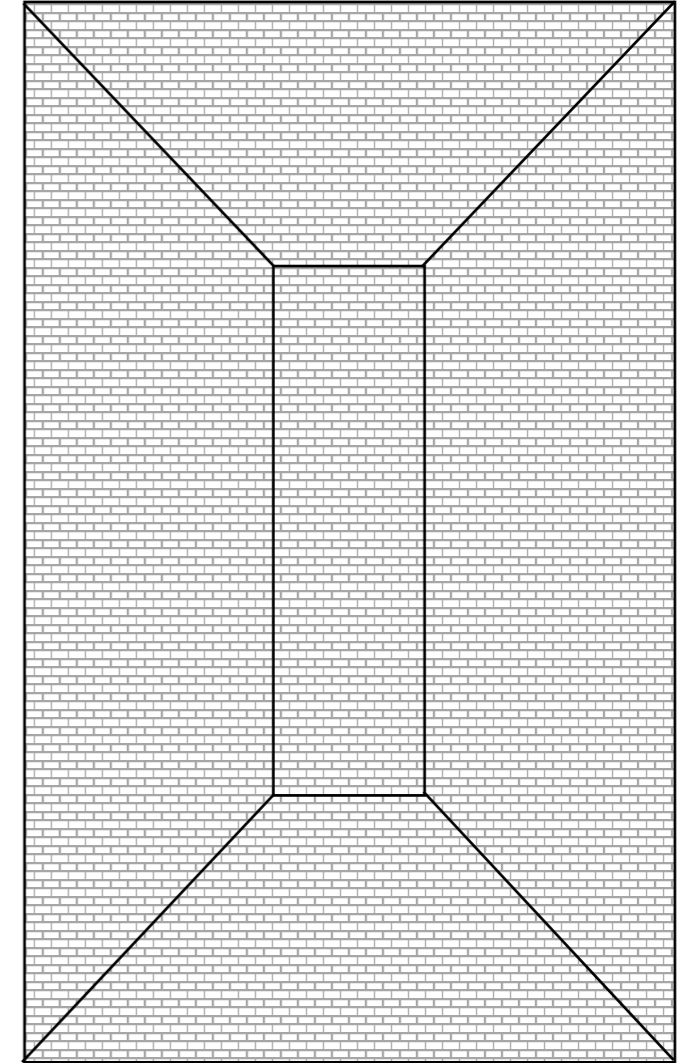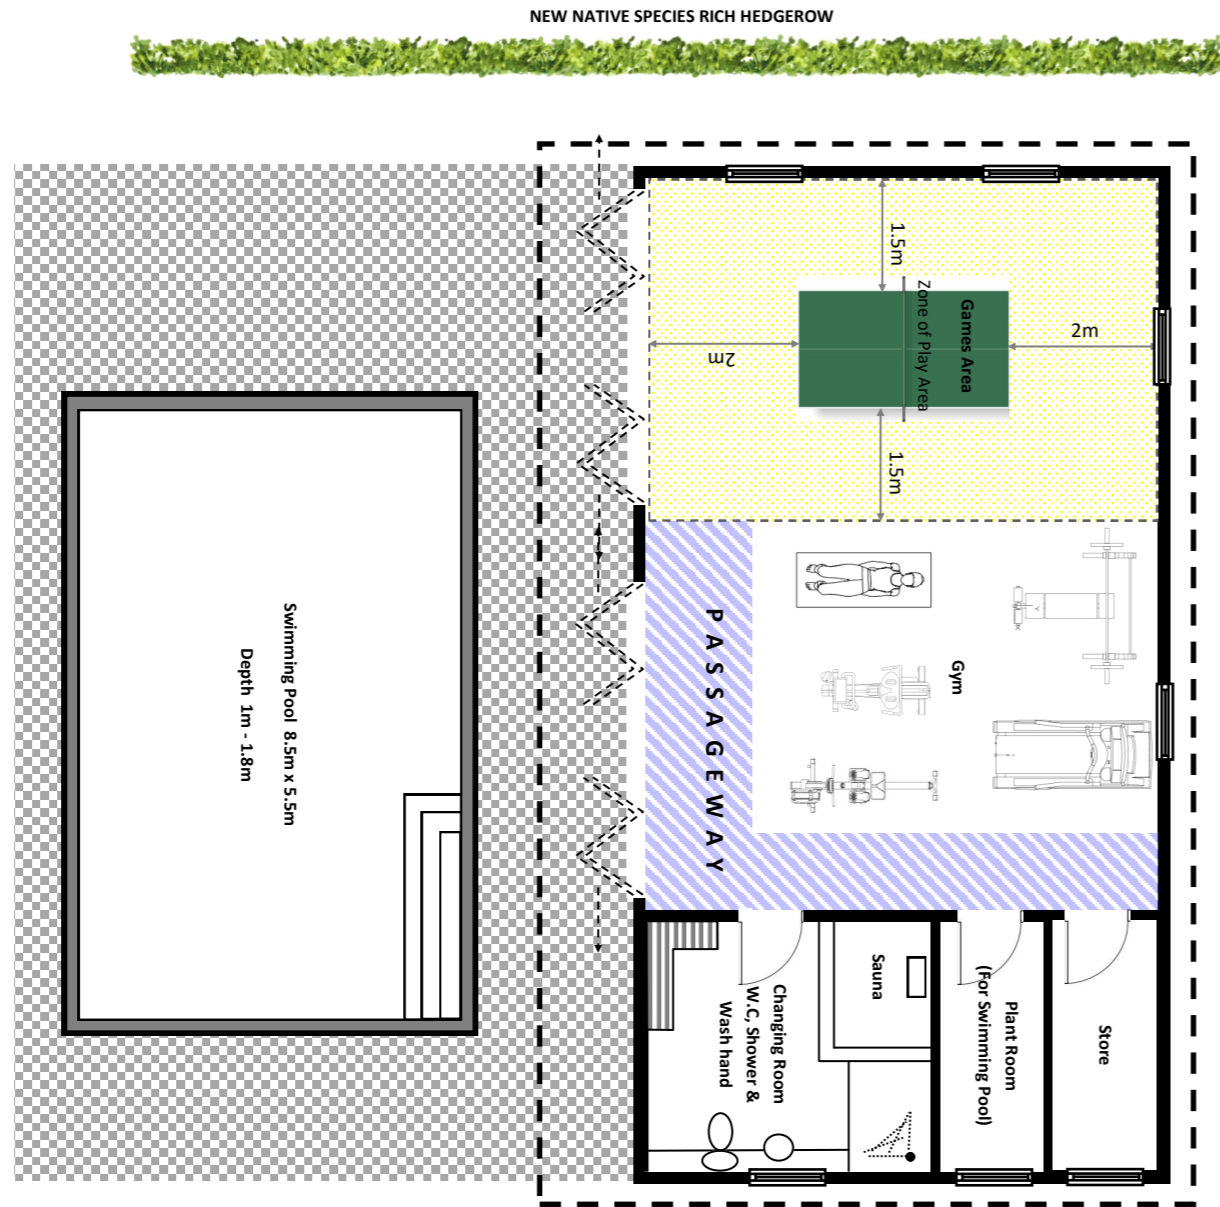

PROPERTY:

Residential Outbuilding at The Cottage, Shurlock Row, RG10 0QN

DATE	SCALE	PAPER	PLAN REF:
FEB 2024	1:100	A3	Proposed Floor & Roof Plan



Pike Smith & Kemp Rural
The Old Dairy, Hyde Farm
Marlow Road
Maidenhead
Berkshire
SL6 6PQ
www.pskrural.co.uk
Tel: 01628 777666

