



11 **Proposed Front Elevation**  
1 : 100




12 **Proposed Rear Elevation**  
1 : 100

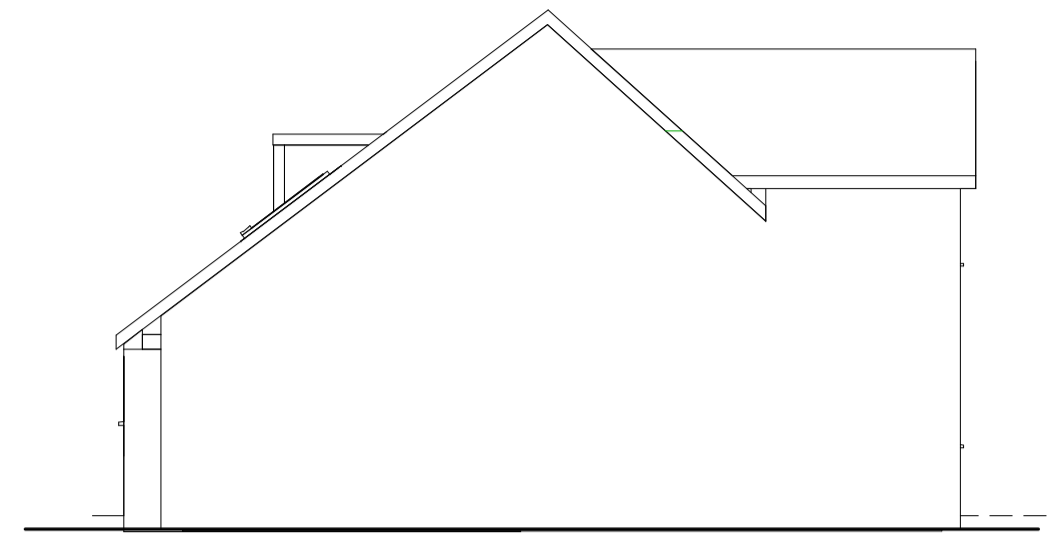


13 **Proposed Side Elevation**  
1 : 100

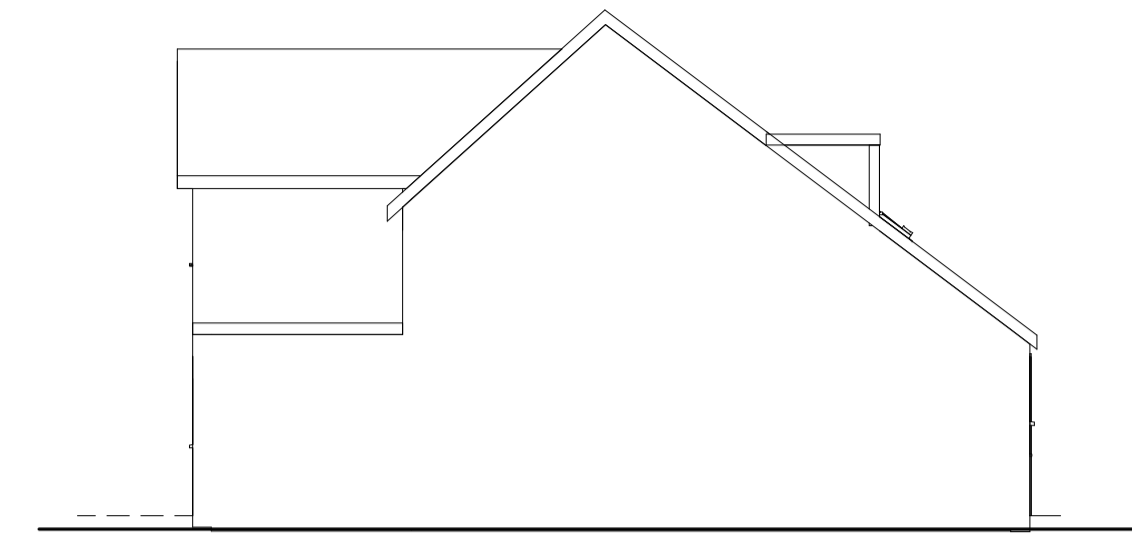


14 **Proposed Side- Elevation**  
1 : 100

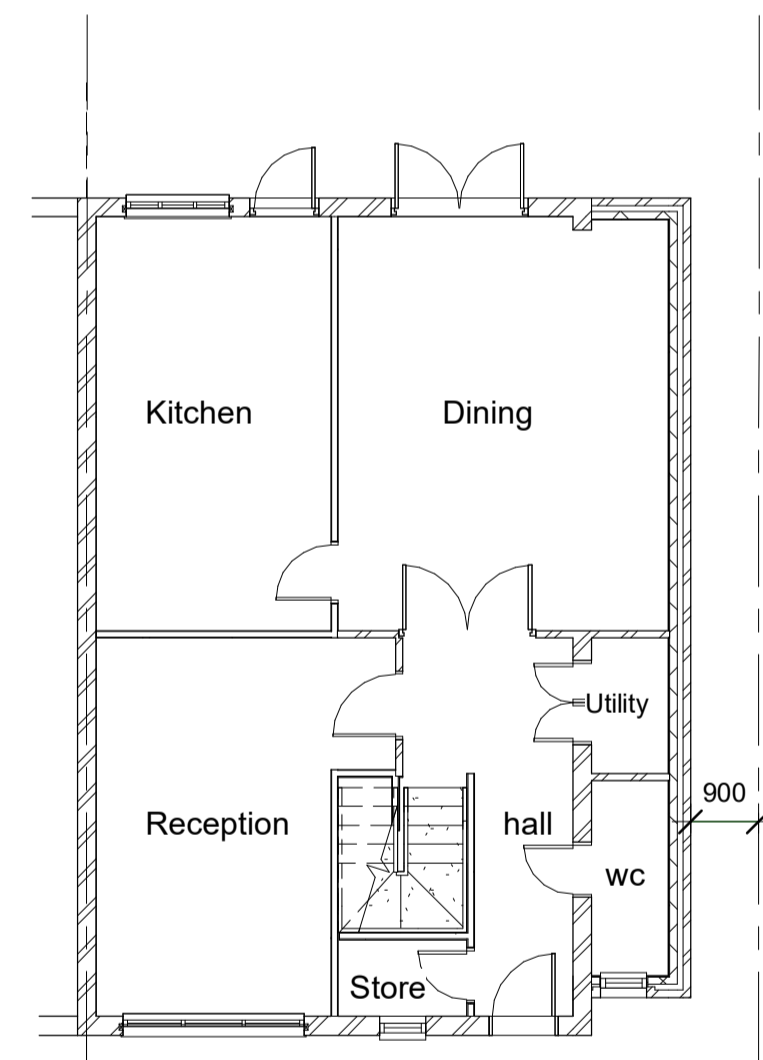


8 **Proposed Ground floor**  
1 : 100

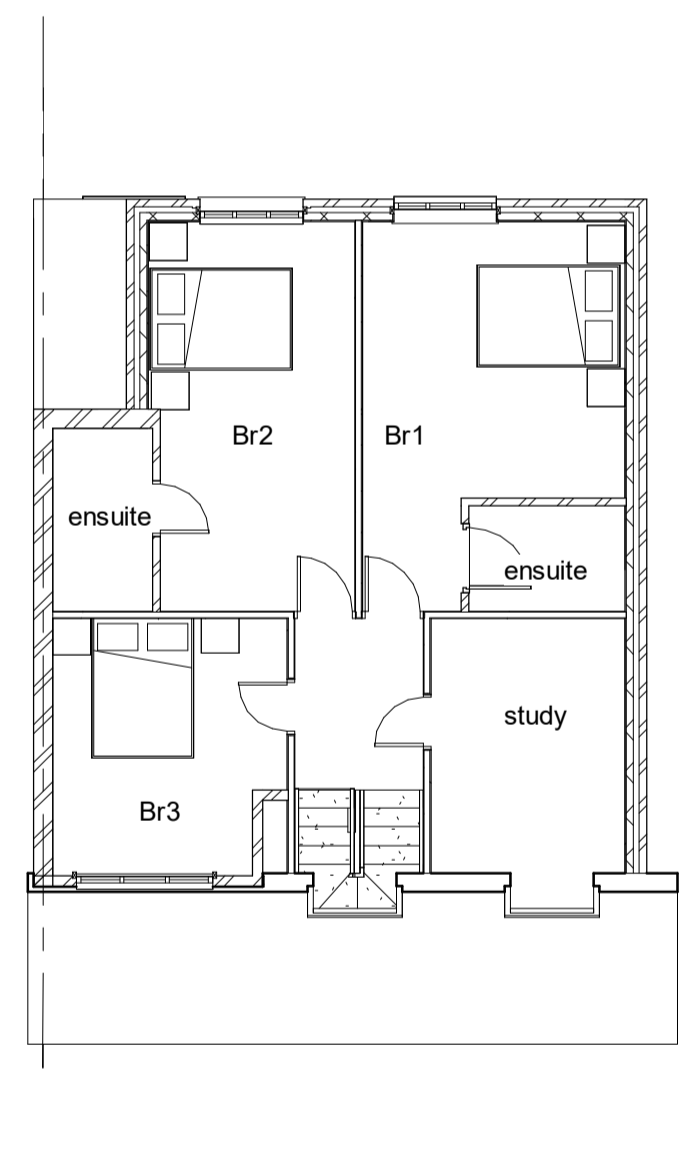

9 **Proposed First floor**  
1 : 100

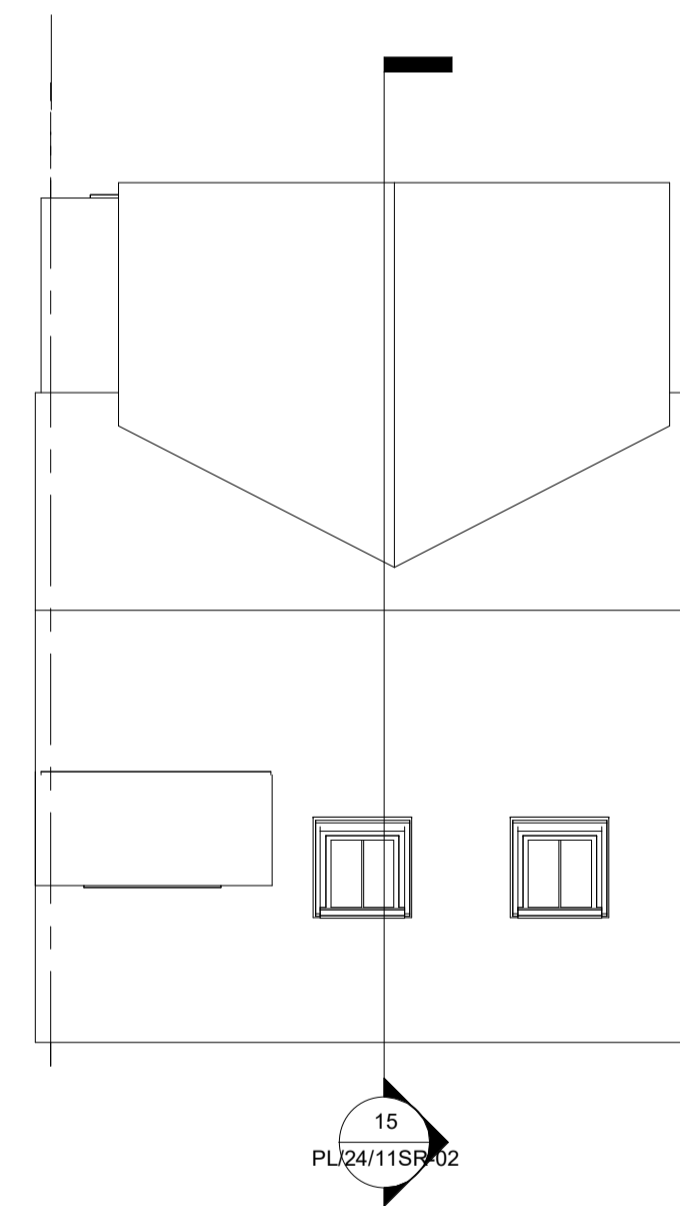


10 **Proposed Roof**  
1 : 100

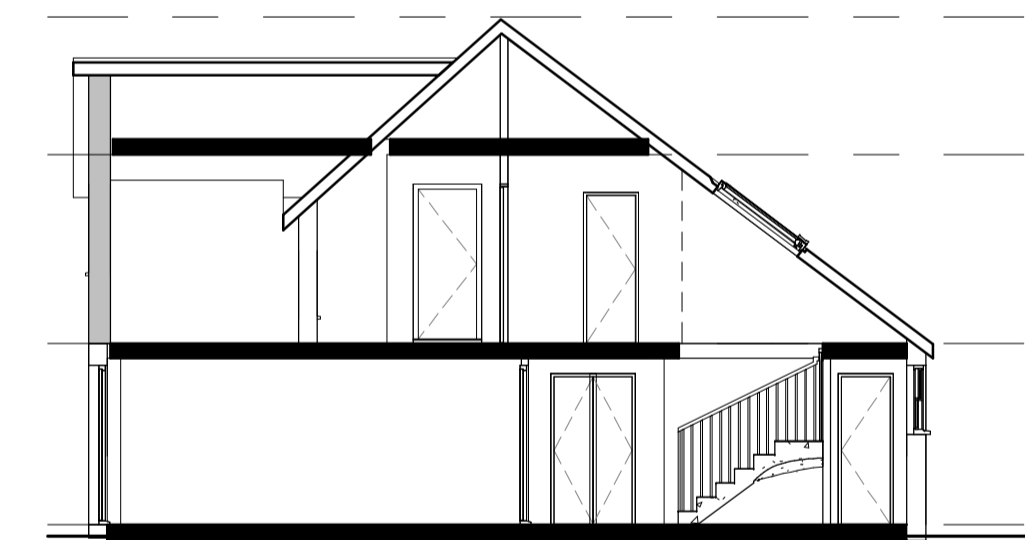

15 **Section xy**  
1 : 100

GIA
Existing - GF - 80sq sqmtrs FF- 70 Sq Mtrs Total - 150 Sq mtrs
Proposed - GF - 67 sqmtrs FF - 43 Sq mtrs Total - 110sqmtrs

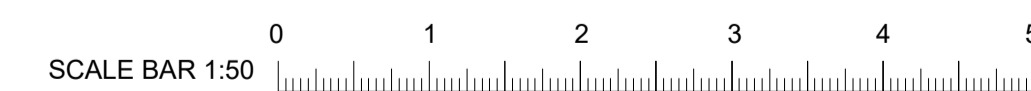

**KVS DESIGN** architecture | planning | design | structural  
www.kvsdesign.co.uk  
kvsdesignltd@yahoo.com | 07545252541

<b>Project</b> 11 Sandringham Road, Furze Platt, Maidenhead, SL6 7PL		<b>Drawing</b> Proposed Plans, Elevations and Section	
<b>Drawing Number</b> PL/24/11SR-02	<b>Scale</b> 1 : 100	<b>Date</b> 23/01/24	<b>Drawn By</b> F.S