




Produced on 06 October 2023 from the Ordnance Survey National Geographic Database and incorporating surveyed revision available at the date.
This map shows the area bounded by 483800 152000, 483400 152000, 483800 152000, 483400 152000, 483800 152000, 483400 152000.
 Crown copyright and database right 2023 OS 10004133. Supplied by data for trading as UKPlanningMaps.com a licensed Ordnance Survey partner.
 Data licence expires 06 October 2024. Unique plan reference: H410102051963791


2 **Location Plan**
1 : 1250




3 **Block Plan**
1 : 200

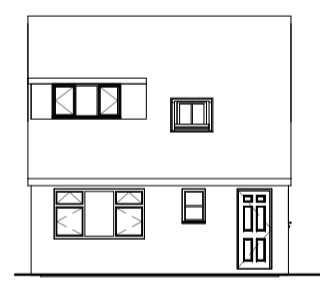


7 **Ex Front Elv**
1 : 200

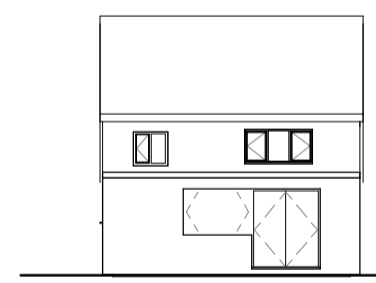


9 **Ex Rear Elv**
1 : 200

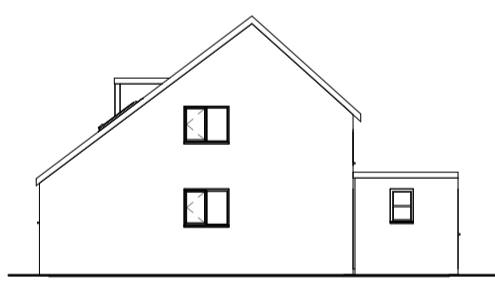


10 **Ex Side Elv a**
1 : 200

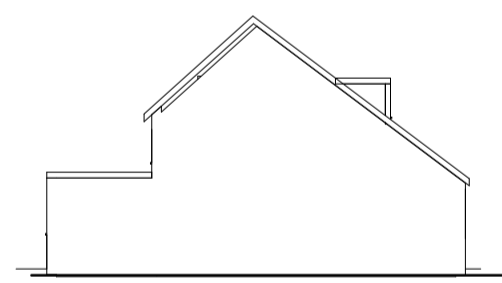


8 **Ex Side Elv b**
1 : 200

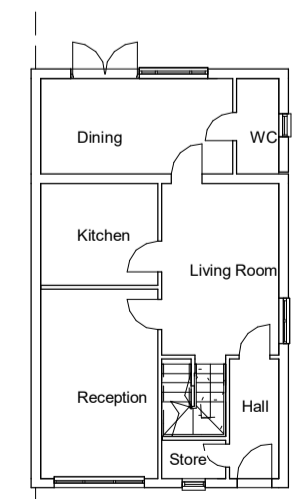


4 **Ex GF**
1 : 200

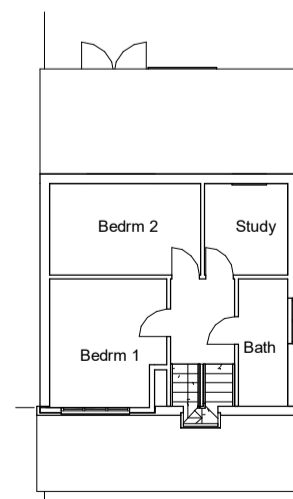

5 **Ex FF**
1 : 200

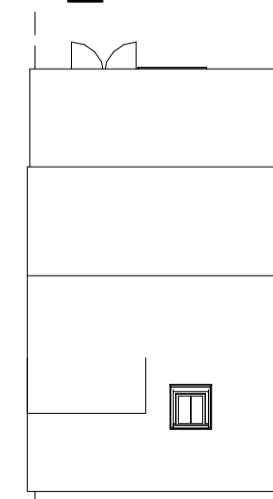

6 **Ex Roof**
1 : 200

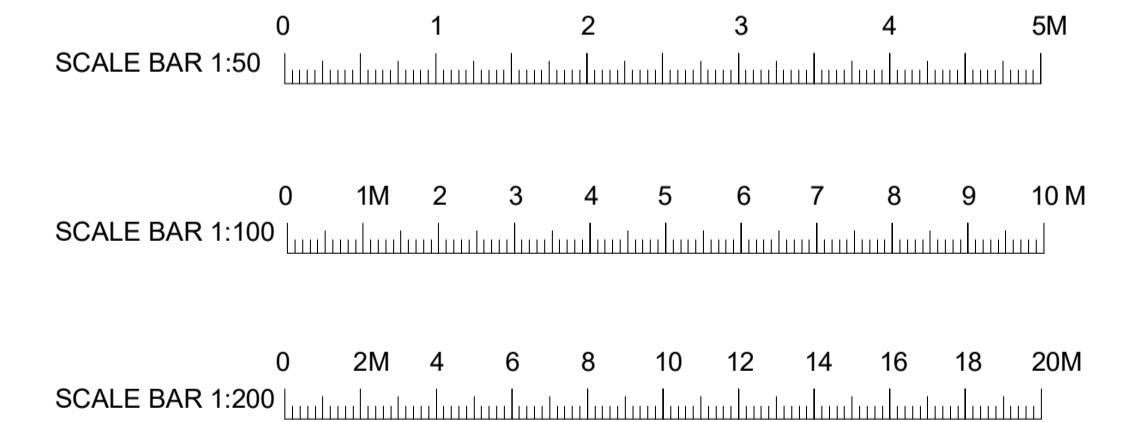

Project 11 Sandringham Road, Furze Platt, Maidenhead, SL6 7PL		Drawing Location, Block Plan and Existing Plans and Elevations		
Drawing Number PL/24/11SR-01	Scale As indicated	Date 23/01/24	Drawn By F.S	Rev.