


EXISTING GROUND FLOOR PLAN
1:100



EXISTING FRONT ELEVATION
1:100

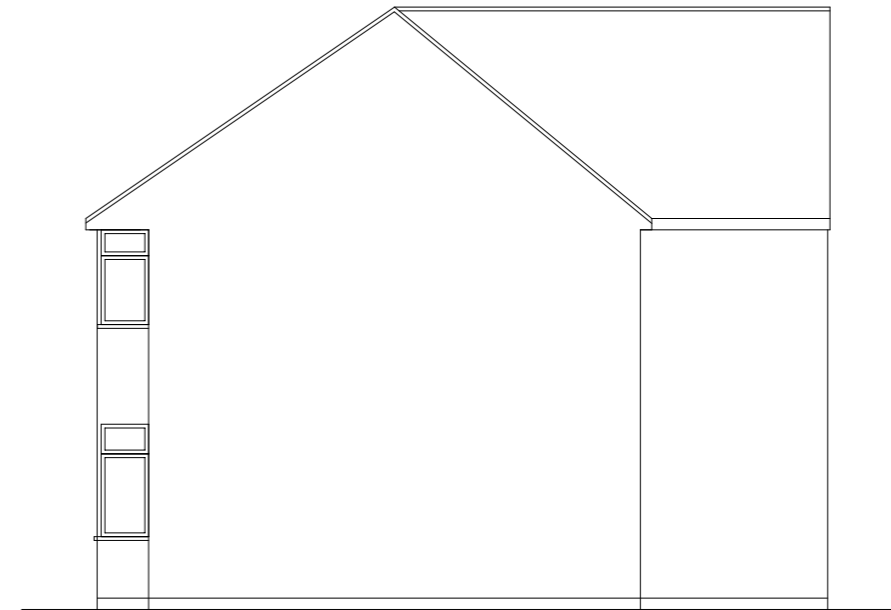

EXISTING SIDE ELEVATION
1:100



EXISTING REAR ELEVATION
1:100



EXISTING SIDE ELEVATION
1:100

IMPORTANT GENERAL NOTE

ALL WORK TO COMPLY WITH CURRENT BUILDING REGULATIONS AND CODES OF PRACTICE.

ALL DIMENSIONS TO BE CHECKED ON SITE BEFORE THE START OF ANY WORK.

THE CONTRACTOR IS RESPONSIBLE FOR ENSURING COMPLIANCE WITH THE CDM REGULATIONS, AND APPROPRIATE HEALTH & SAFETY ON SITE.

PROPOSED EXTERNAL FINISH MATERIALS TO MATCH EXISTING EXTERNAL FINISH MATERIALS.



PROJECT
11 Laggan Road
Maidenhead
SL6 7JY

TITLE
Existing Plans and Elevations

SCALE
1:100@A3

REVISION

DATE
01.2024

DRAWING NO.
A2038 - 01



• M: 07465891589 • info@avanplans.com
• www.avanplans.com


IMPORTANT GENERAL NOTE

ALL WORK TO COMPLY WITH CURRENT BUILDING REGULATIONS AND CODES OF PRACTICE.

ALL DIMENSIONS TO BE CHECKED ON SITE BEFORE THE START OF ANY WORK.

THE CONTRACTOR IS RESPONSIBLE FOR ENSURING COMPLIANCE WITH THE CDM REGULATIONS, AND APPROPRIATE HEALTH & SAFETY ON SITE.

PROPOSED EXTERNAL FINISH MATERIALS TO MATCH EXISTING EXTERNAL FINISH MATERIALS.

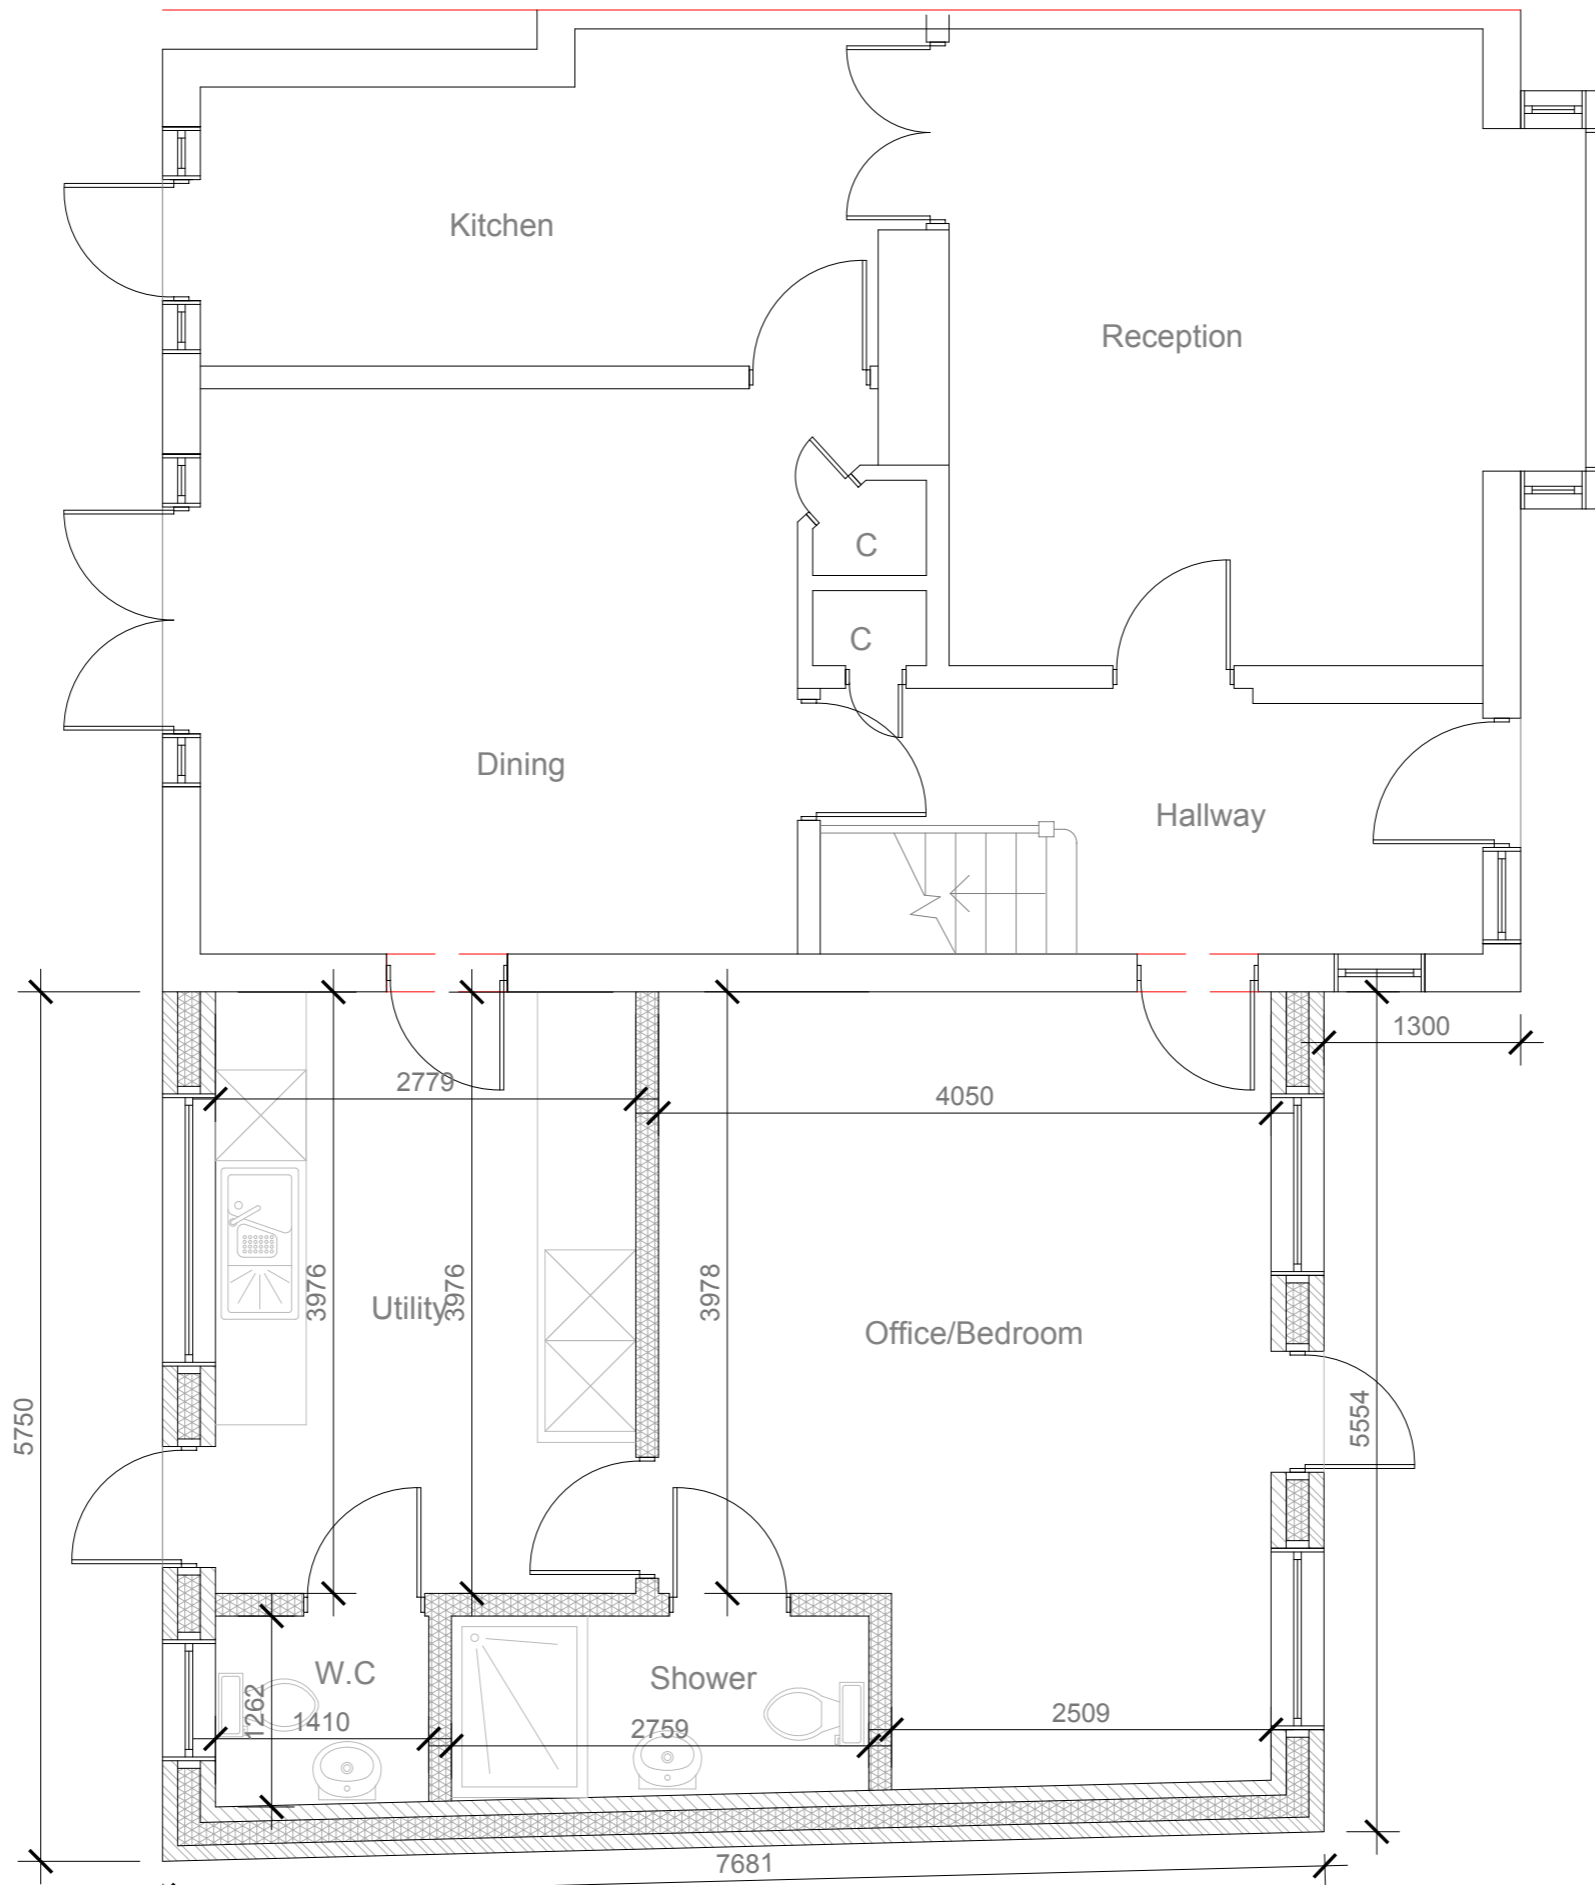

PROPOSED GROUND FLOOR PLAN

1:50

PROJECT
11 Laggan Road
Maidenhead
SL6 7JY

TITLE
Proposed Ground Floor Plan

SCALE
1:50@A3

REVISION

DATE
01.2024


DRAWING NO.
A2038 - 02



• M: 07465891589 • info@avanplans.com
• www.avanplans.com




PROPOSED FRONT
ELEVATION
1:100

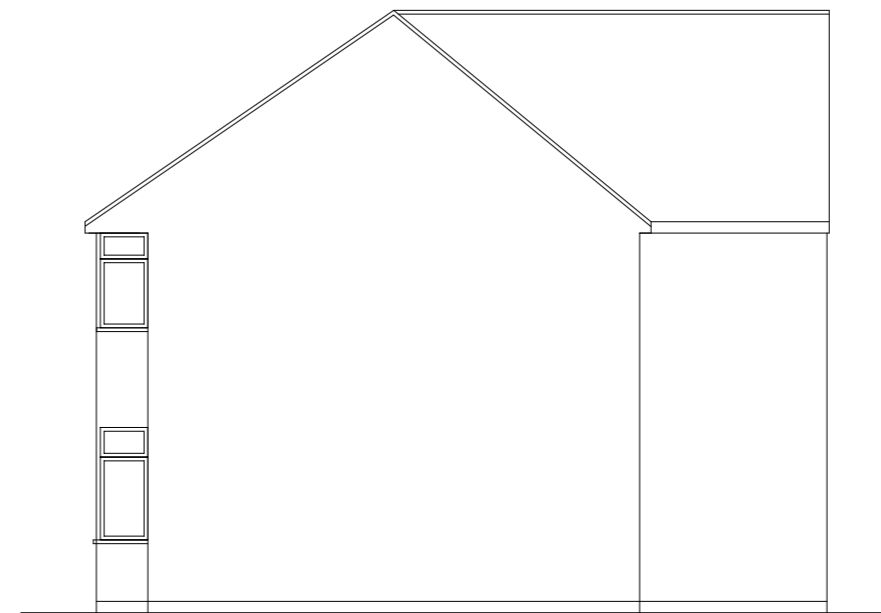

PROPOSED
SIDE ELEVATION
1:100



PROPOSED
REAR ELEVATION
1:100

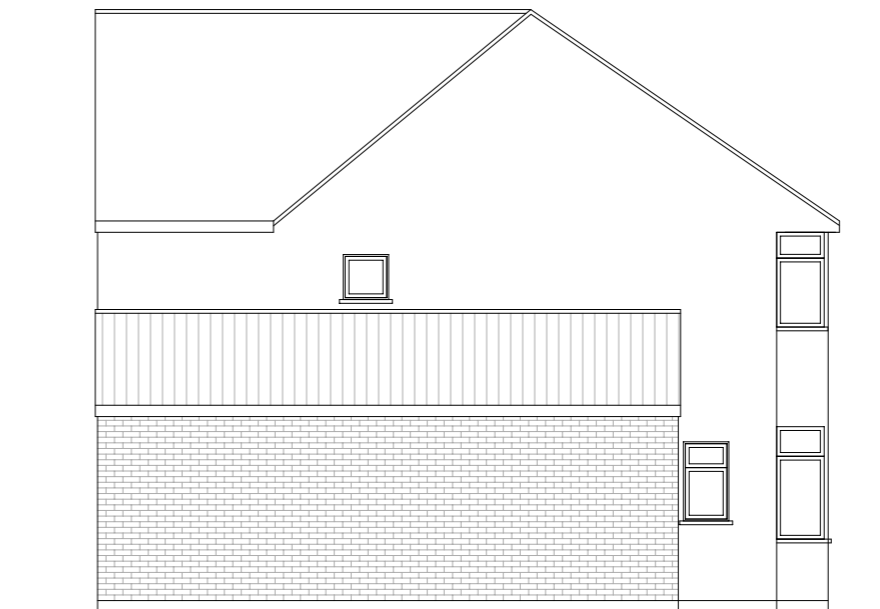

PROPOSED
SIDE ELEVATION
1:100


IMPORTANT GENERAL NOTE

ALL WORK TO COMPLY WITH CURRENT BUILDING REGULATIONS AND CODES OF PRACTICE.

ALL DIMENSIONS TO BE CHECKED ON SITE BEFORE THE START OF ANY WORK.

THE CONTRACTOR IS RESPONSIBLE FOR ENSURING COMPLIANCE WITH THE CDM REGULATIONS, AND APPROPRIATE HEALTH & SAFETY ON SITE.

PROPOSED EXTERNAL FINISH MATERIALS TO MATCH EXISTING EXTERNAL FINISH MATERIALS.

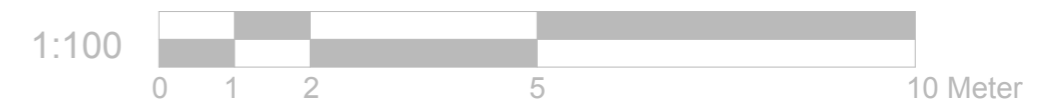

PROJECT
11 Laggan Road
Maidenhead
SL6 7JY

TITLE
Proposed Elevations

SCALE
1:100@A3


REVISION

DATE
01.2024


DRAWING NO.
A2038 - 03




• M: 07465891589 • info@avanplans.com
• www.avanplans.com

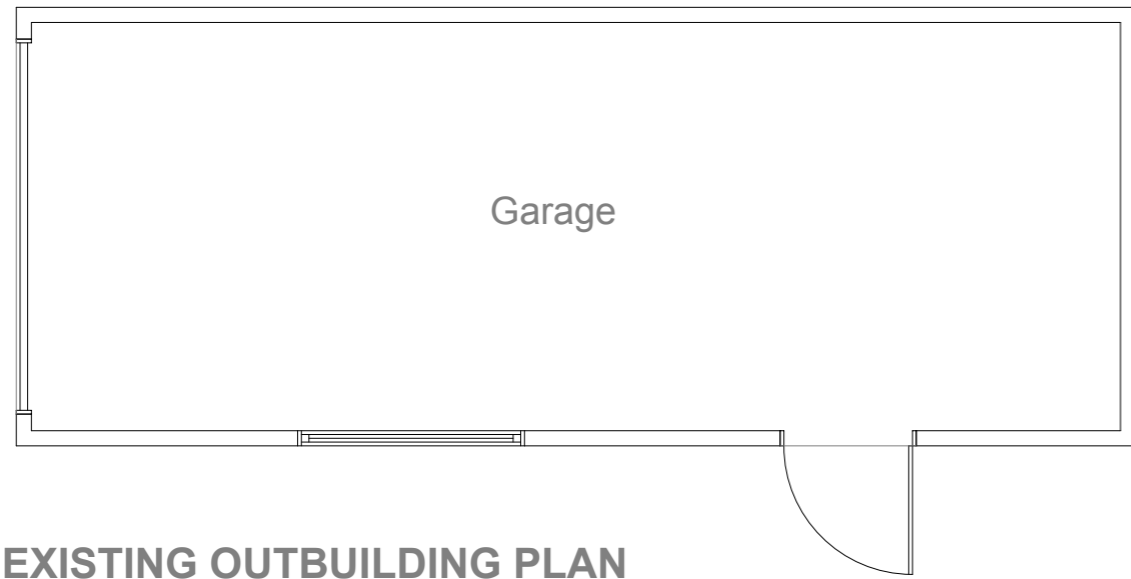


EXISTING OUTBUILDING PLAN
1:50

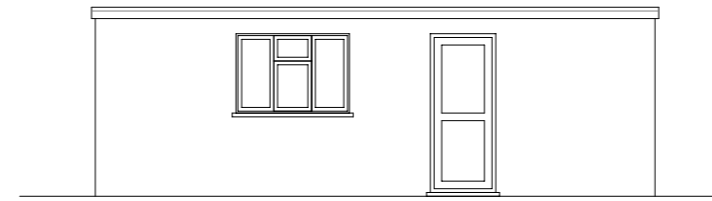


EXISTING
FRONT ELEVATION 1:100

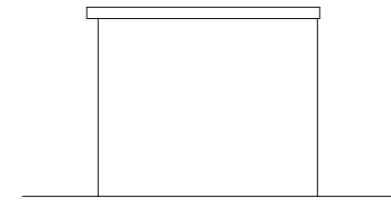

EXISTING SIDE
ELEVATION 1:100

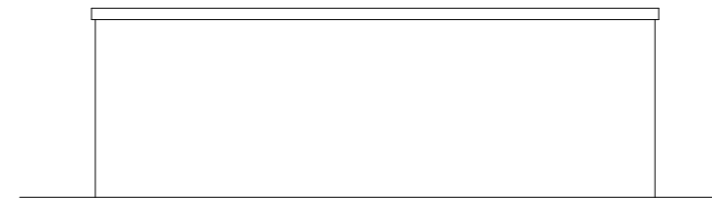

EXISTING
REAR ELEVATION 1:100

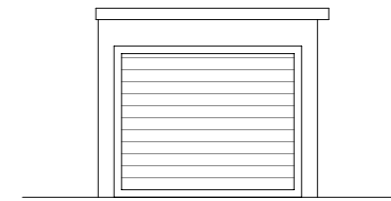

EXISTING
SIDE ELEVATION 1:100


IMPORTANT GENERAL NOTE

ALL WORK TO COMPLY WITH CURRENT BUILDING REGULATIONS AND CODES OF PRACTICE.

ALL DIMENSIONS TO BE CHECKED ON SITE BEFORE THE START OF ANY WORK.

THE CONTRACTOR IS RESPONSIBLE FOR ENSURING COMPLIANCE WITH THE CDM REGULATIONS, AND APPROPRIATE HEALTH & SAFETY ON SITE.

PROPOSED EXTERNAL FINISH MATERIALS TO MATCH EXISTING EXTERNAL FINISH MATERIALS.

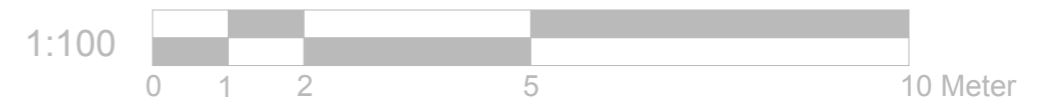

PROJECT
11 Laggan Road
Maidenhead
SL6 7JY

TITLE
Existing Outbuilding Plan and
Elevations
SCALE
1:50/100@A3


REVISION

DATE
01.2024

DRAWING NO.
A2038 - 05




• M: 07465891589 • info@avanplans.com
• www.avanplans.com

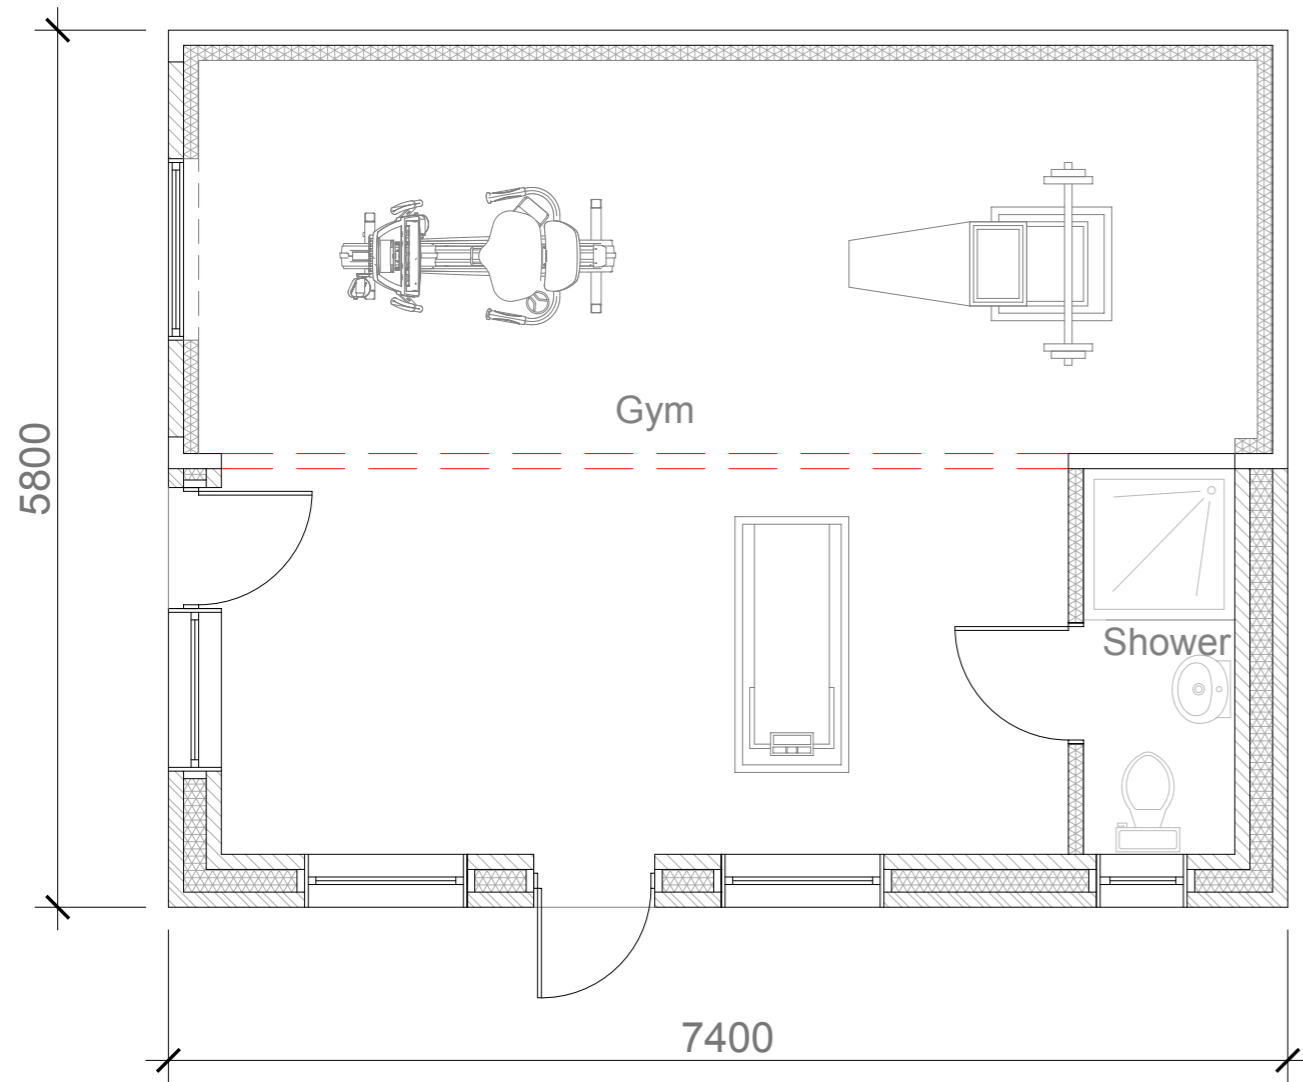


PROPOSED OUTBUILDING PLAN
1:50



PROPOSED FRONT ELEVATION 1:100

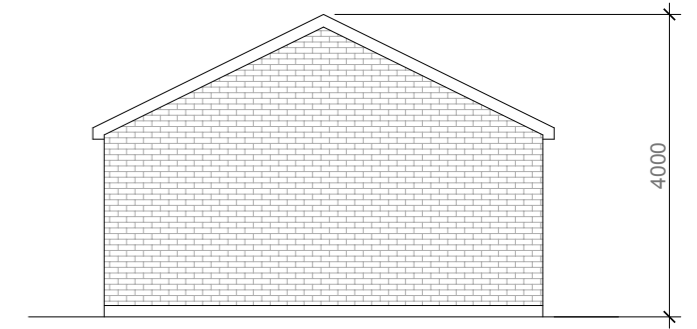

PROPOSED SIDE ELEVATION 1:100

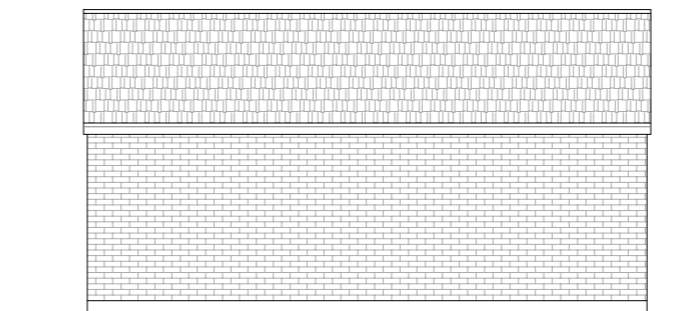

PROPOSED REAR ELEVATION 1:100



PROPOSED SIDE ELEVATION 1:100


IMPORTANT GENERAL NOTE

ALL WORK TO COMPLY WITH CURRENT BUILDING REGULATIONS AND CODES OF PRACTICE.

ALL DIMENSIONS TO BE CHECKED ON SITE BEFORE THE START OF ANY WORK.

THE CONTRACTOR IS RESPONSIBLE FOR ENSURING COMPLIANCE WITH THE CDM REGULATIONS, AND APPROPRIATE HEALTH & SAFETY ON SITE.

PROPOSED EXTERNAL FINISH MATERIALS TO MATCH EXISTING EXTERNAL FINISH MATERIALS.

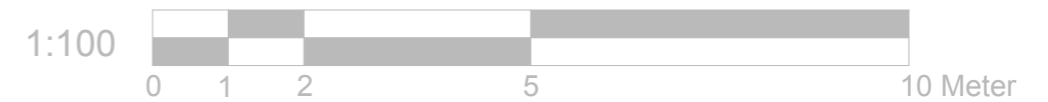

PROJECT
11 Laggan Road
Maidenhead
SL6 7JY

TITLE
Proposed Outbuilding Plan and Elevations
SCALE
1:50/100@A3

REVISION

DATE
01.2024

DRAWING NO.
A2038 - 06



• M: 07465891589 • info@avanplans.com
• www.avanplans.com