


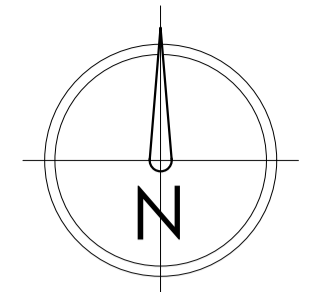

Key -

- Proposed tree planting
- Proposed hedge planting
- Proposed turf
- Proposed Native Species-Rich Hedgerow to include Hawthorn, Blackthorn, Bird Cherry, Crab Apple & Beech (Total 233m Long)
- Proposed General Purpose Meadow Mixture: Emorgate EM2 Standard General Purpose Meadow Mixture (Total 714 sq.m)



PLANT SCHEDULE

TREES						
Abbreviation	Species	Height	Sp. Size	Specification	Plnt Size	No. of Plants
Ca	Castanea sativa	10-12.00m	12-14cm	Heavy Standard 3a	B	05 No.
Fr	Fraxinus excelsior	10-12.00m	12-14cm	Heavy Standard 3a	B	05 No.
Pr	Prunus padalis	10-12.00m	12-14cm	Heavy Standard 3a	B	05 No.
Ca SS	Castanea sativa 'Silver Dawn'	10-12.00m	12-14cm	Heavy Standard 3a	B	05 No.
Fr SS	Fraxinus excelsior 'Silver Dawn'	10-12.00m	12-14cm	Heavy Standard 3a	B	05 No.
Pr EP	Prunus 'Eastern Promise'	10-12.00m	12-14cm	Heavy Standard 3a	B	04 No.
Total						34 No.

HEDGES						
Abbreviation	Species	Height	Specification	Plnt Size	Density	No. of Plants
Cr m	Crataegus monogyna	1.0-1.00m	Double Staggered Row B	40cm	722 No.	722 No.
Total						722 No.

GRASSES						
Abbreviation	Species	Height	Specification	Plnt Size	Density	No. of Plants
Ca B	Clavija hirsuta 'Sunderland' B	1.0-1.00m		15cm	60cm	45 No.
Ca T	Hypericum x montanum 'Ticador'	1.0-1.00m		15cm	60cm	25 No.
Ca F	Hebe pinnatifida 'Tiger'	1.0-1.00m		15cm	60cm	15 No.
H M	Hebe 'M. Winter'	1.0-1.00m		15cm	60cm	25 No.
H B	Hebe 'Blueberry Hill Edge'	1.0-1.00m		15cm	60cm	25 No.
H E	Hebe 'E. H. Wilson'	1.0-1.00m		15cm	60cm	41 No.
Pr B	Prunella 'Rubra' 'Red Ace'	1.0-1.00m		15cm	60cm	17 No.
Pr E	Prunella 'E. H. Wilson'	1.0-1.00m		15cm	60cm	25 No.
SS	Sarcocolla 'Sunshine'	1.0-1.00m		15cm	60cm	23 No.
Pr E	Prunella 'E. H. Wilson'	1.0-1.00m		15cm	60cm	17 No.
Total						254 No.

REV	DATE	DRAWN	DESCRIPTION	APPROV	REVISION

TITLE: **LANDSCAPING SHEET 01 OF 02**

Breck Homes
213 Sceptre Court
Bamber Bridge
Preston
PR9 5AW
Tel: 01524 587 000
www.breckhomes.com
hello@breck.co.uk

PROJECT: **ROSEMOUNT AVENUE, PREESALL**

DATE	SCALE	JOB REF	DRAWING NUMBER	REV
FEB 24	1:500 @ A1	-	P13 - Landscaping / Sheet 01 of 02	-