

2B4P 68 CORNER HOUSE TYPE (AS) - Semi-Detached - 2 Bedroom 4 Person House Type (68m²)




2B4P 68 Corner (AS) 2B4P 68 (OPP)
FRONT ELEVATION - Semi-Detached




2B4P 68 (OPP) 2B4P 68 Corner (AS)
REAR ELEVATION - Semi-Detached




2B4P 68 Corner (AS)
SIDE ELEVATION - Semi-Detached

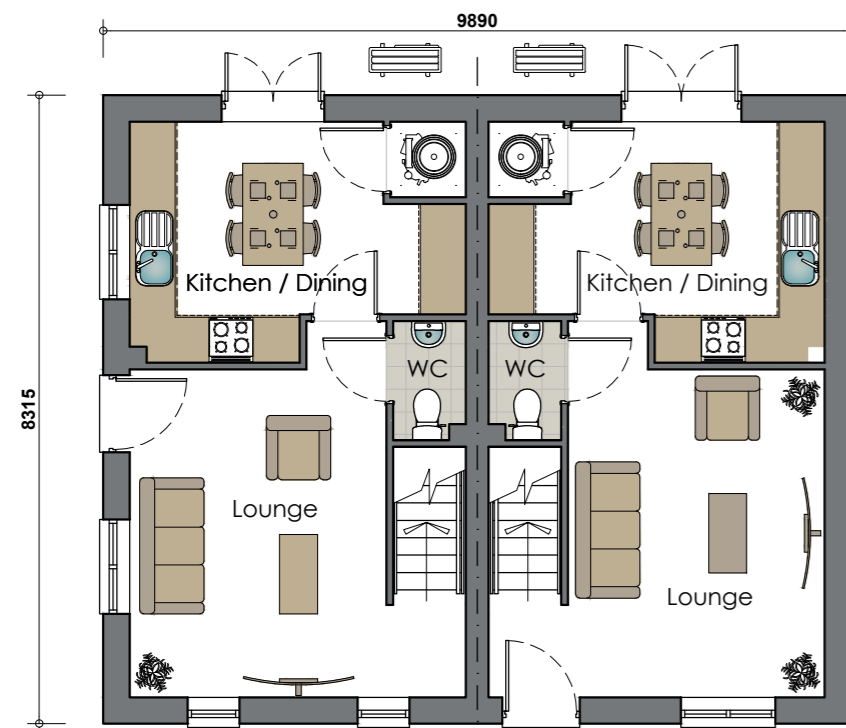

2B4P 68 Corner (AS) 2B4P 68 (OPP)
GROUND FLOOR PLAN - Semi-Detached

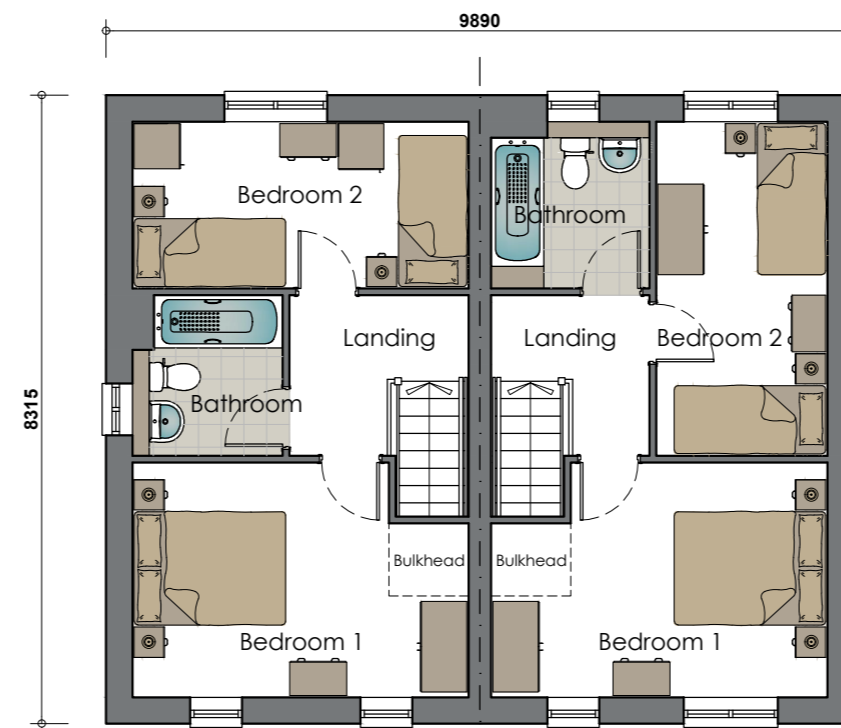

2B4P 68 Corner (AS) 2B4P 68 (OPP)
FIRST FLOOR PLAN - Semi-Detached

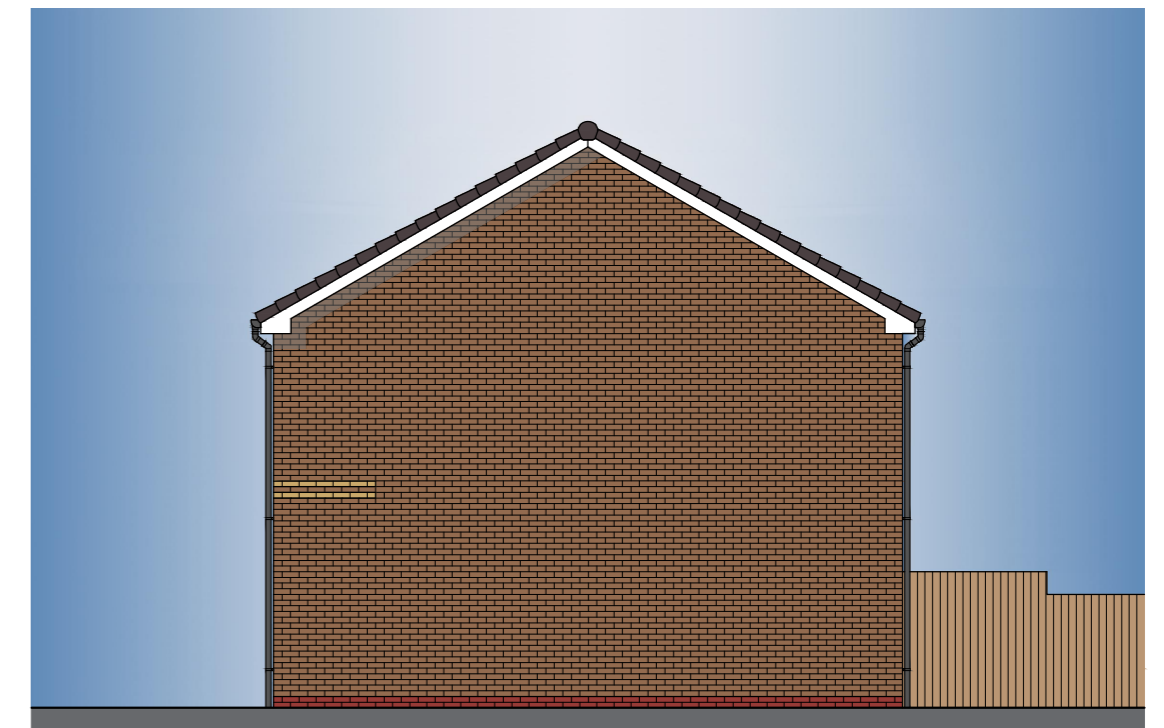

2B4P 68 (OPP)
SIDE ELEVATION - Semi-Detached

REV	DATE	DRAWN	DESCRIPTION	ARCH CHECK	ENG CHECK
-	-	-	-	-	-

TITLE
2 BED 4 PERSON DETACHED HOUSE
TYPE (68m²)
PROPOSED FLOOR PLANS & ELEVATIONS

Breck Homes
20 Sceptre Court
Bamber Bridge
Preston
PR5 6AW
tel: 01253 587 010
web: www.breck.co.uk/homes
hello@breck.co.uk

PROJECT:
ROSEMOUNT AVE, PREESALL

DATE	SCALE	JOB REF	DRAWING NUMBER	REV
FEB.24	1:100 @ A2	-	P18 - Plots 16,17,30,31 (Handed), 46 & 47	-

Plot No's - 16,17, 30,31 (Handed), 46 & 47