


# PROPOSED NEW WINDOWS FOR 6 OLD HILL

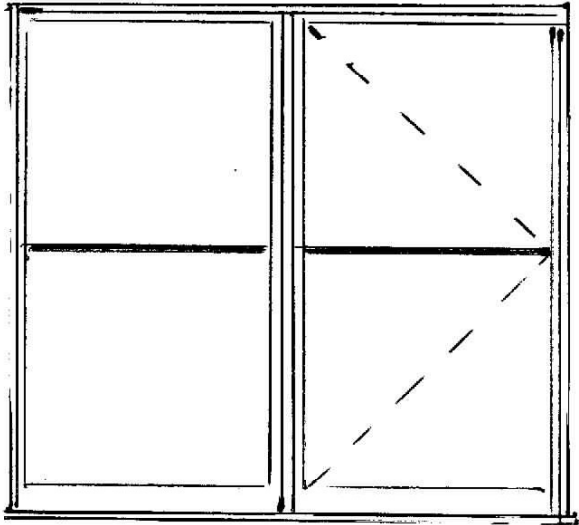


ALL WINDOWS ARE APPROXIMATELY  
 $1\text{m}^2$  AND WILL BE SINGLE OPENING, WITH  
A SINGLE CROSS PIECE IN THE CENTRE OF  
EACH PANEL.

GLASS WILL BE SLIM LINE KRYPTON FILLED  
FRAMES WILL BE CUSTOM FABRICATED FROM  
HARD WOODEN AND PAINTED.


ALL JOINTS TO BE MORTICE + TENON  
CONSTRUCTION, REBATED TO TAKE THE GLASS  
PANES

# Proposed New Windows for 603 Hill

ALL WINDOWS TO BE HARDWOOD  
CONSTRUCTION WITH MORTICE & TENON  
JOINTS AS SHOWN.

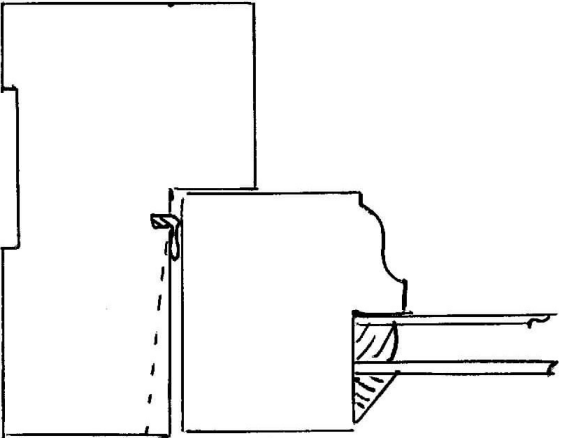

<

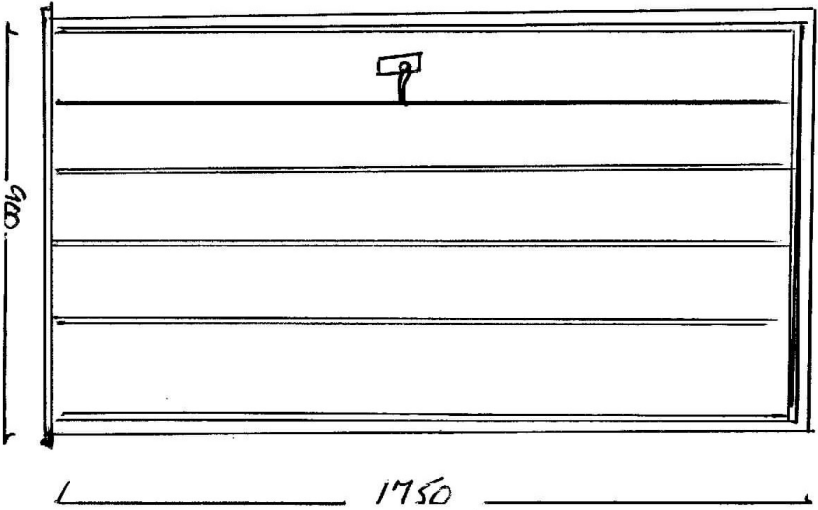

FRONT DOOR 6 OLD LILL AVENUE

FRONT DOOR TO BE HARDWOOD  
CONSTRUCTION TO REPLACE THE EXISTING  
PINE REPAIRED INTERIOR DOOR, INSTALLED IN  
2000.