


PROPOSED NEW WINDOWS FOR 6 OLD HILL

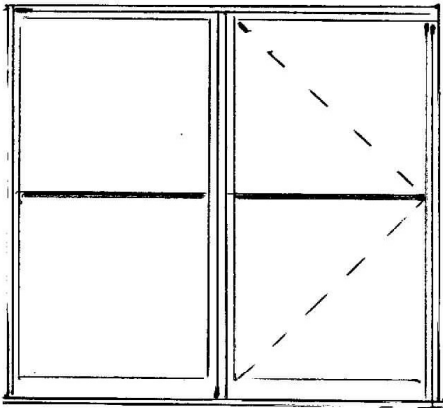

ALL WINDOWS ARE APPROXIMATELY
 1 m^2 AND WILL BE SINGLE OPENING, WITH
A SINGLE CROSS PIECE IN THE CENTRE OF
EACH PANEL.

GLASS WILL BE SLIM LINE KRYPTON FILLED
FRAMES WILL BE CUSTOM FABRICATED FROM
HARD WOODEN AND PAINTED.

ALL JOINTS TO BE MORTICE & TENON
CONSTRUCTION, DESIGNED TO TAKE THE GLASS
PANELS