





PROPOSED FRONT ELEVATION - 1 : 100



PROPOSED SIDE ELEVATION - 1 : 100

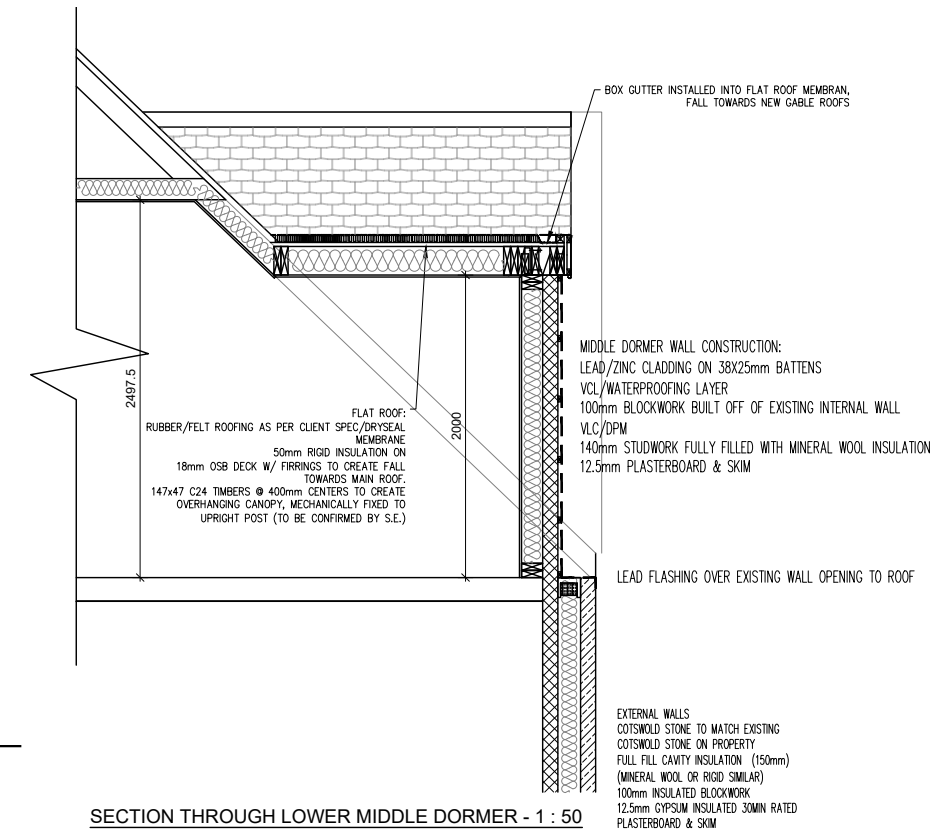


SECTION THROUGH LOWER MIDDLE DORMER - 1 : 50

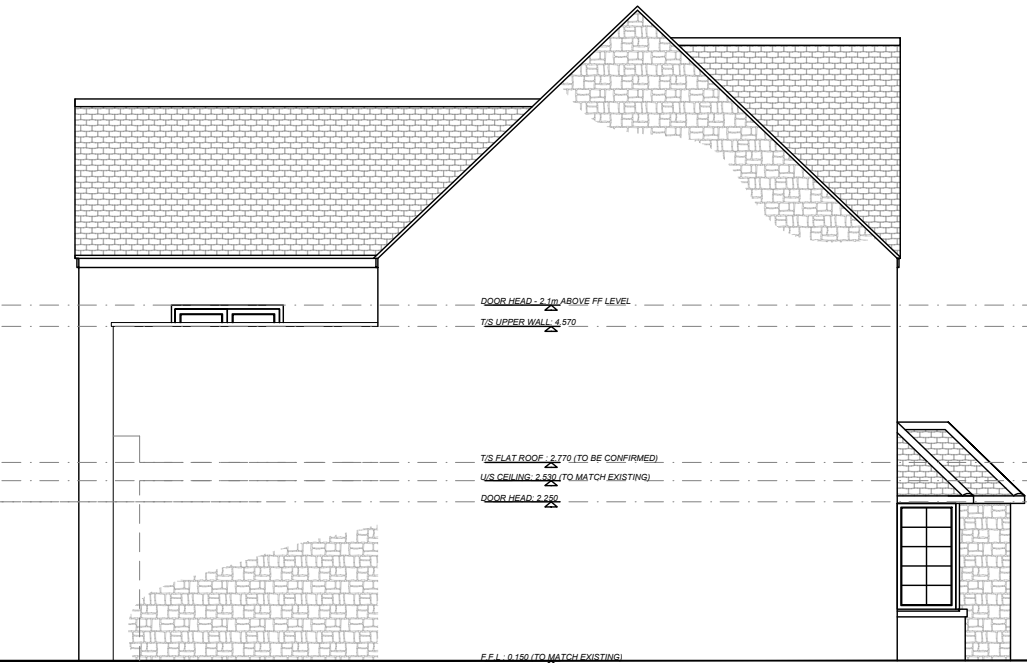

PROPOSED SIDE ELEVATION - 1 : 100



PROPOSED REAR ELEVATION - 1 : 100

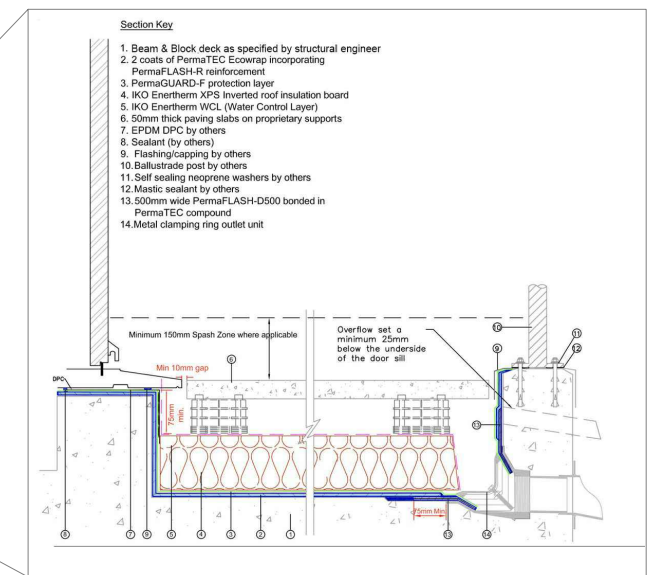

DECK STANDARD DETAIL - NTS

NOTES:
RESPONSIBILITY IS NOT ACCEPTED FOR ERRORS MADE BY OTHERS IN SCALING FROM THIS DRAWING.
ALL CONSTRUCTION INFORMATION SHOULD BE TAKEN FROM FIGURED DIMENSIONS ONLY.
NO WARRANTY AS TO THE PRECISION OF THIS DRAWING IS GIVEN NOR SHOULD BE INFERRED.
CONSTRUCTION DRAWINGS TO BE READ IN CONJUNCTION WITH SPECIFICATIONS, SCHEDULES AND DRAWINGS FROM STRUCTURAL AND MECHANICAL ENGINEERS.

DRAWING SUBJECT TO STRUCTURAL ENGINEERS DETAILS AND DESIGNS. INCLUDING SPECIALIST ROOF MANUFACTURER DETAILS

CLIENT	SCALE	DATE
04 BUILDERS	1:100 - A3	NOV '20
PROJECT	DRAWN	CHECKED
4 MEADOW SWEET DRIVE	DJA	DJA
DRAWING TITLE	JOB NUMBER	DRAWING NO.
GA ELEVATIONS	20351	GA01
		0

COTSWOLD
ARCHITECTURAL
COTSWOLDS | FOREST OF DEAN | CHELTENHAM

© ALL RIGHTS RESERVED. DO NOT SCALE FROM DRAWING.
WWW.COTSWOLDARCHITECTURAL.CO.UK
01753297