


Existing section AA



Proposed section AA

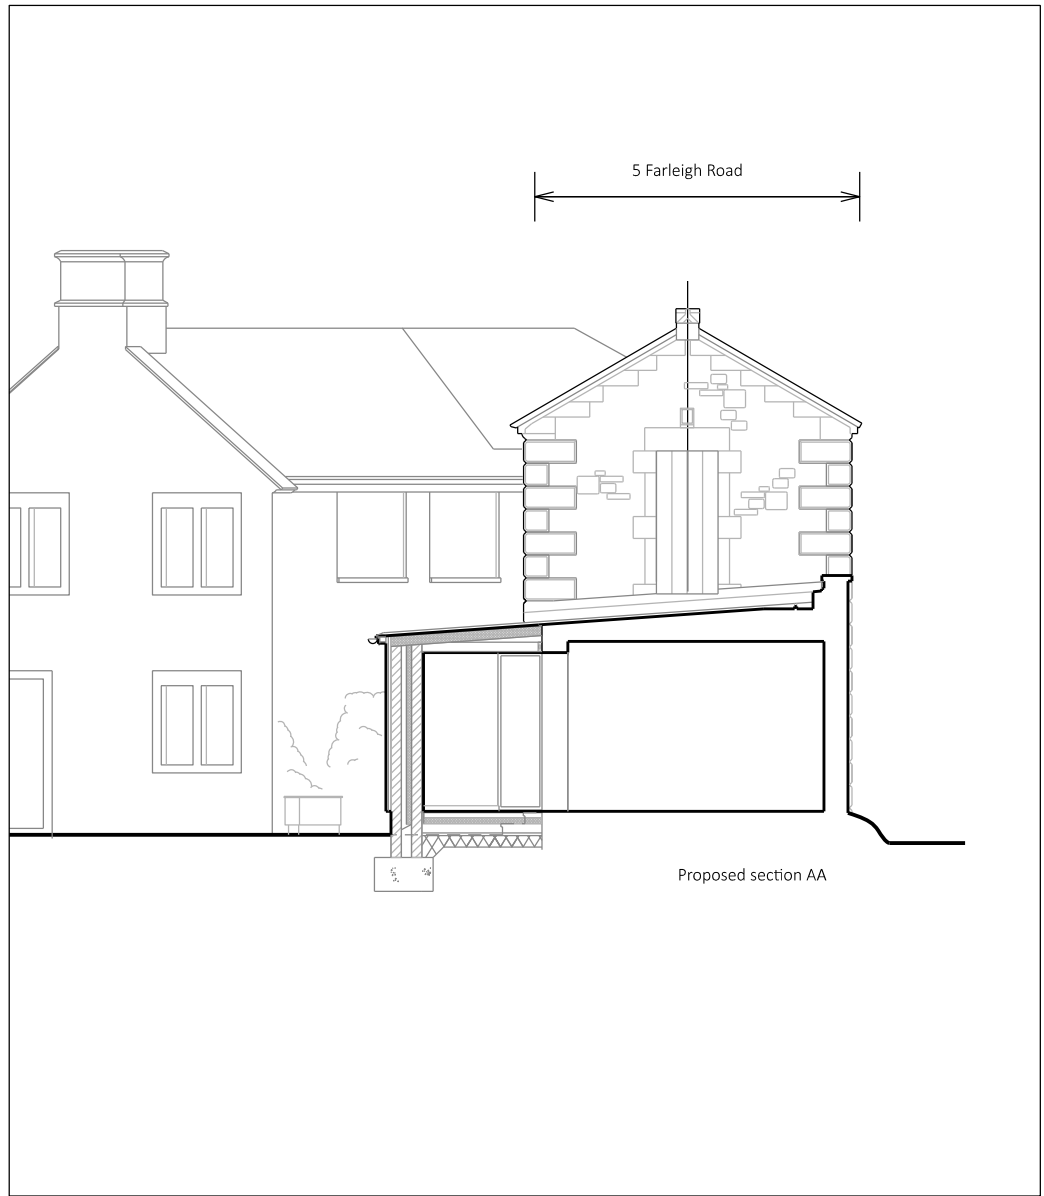

REV	DATE	NOTES
A	12.02.24	Valley gutter omitted, existing zinc roof line continues over new extension

Contractors must check all dimensions on site.
 Only figured dimensions are to be worked from.
 Discrepancies must be reported before proceeding.
 This drawing is copyright. ©

SCALE
 1:100@A4

DATE
 Nov 2023

DRAWING NO. 72-S-01 REV. A DRAWING TITLE Existing & proposed section AA

PROJECT
 5 Farleigh Road, Norton St Philip

CLIENT
 Val Fox

DRAWING TITLE
 Existing & proposed section AA

Anna Hammond Architect

5 Springfield, Norton St Philip, Bath, BA2 7NR
 T: 01373 834439 M: 0772 941 1360
 E: annahammond@gmail.com