





NOTES


1. ALL DIMENSIONS IN MILLIMETRES (FEET & INCHES) UNLESS STATED OTHERWISE.

KEY


-  EXISTING OWNERSHIP
-  PROPOSED 6ft FENCE LINE
-  LAND ACQUISITION
-  EXISTING GRASSED AREAS



EXISTING PLAN
SCALE 1:100

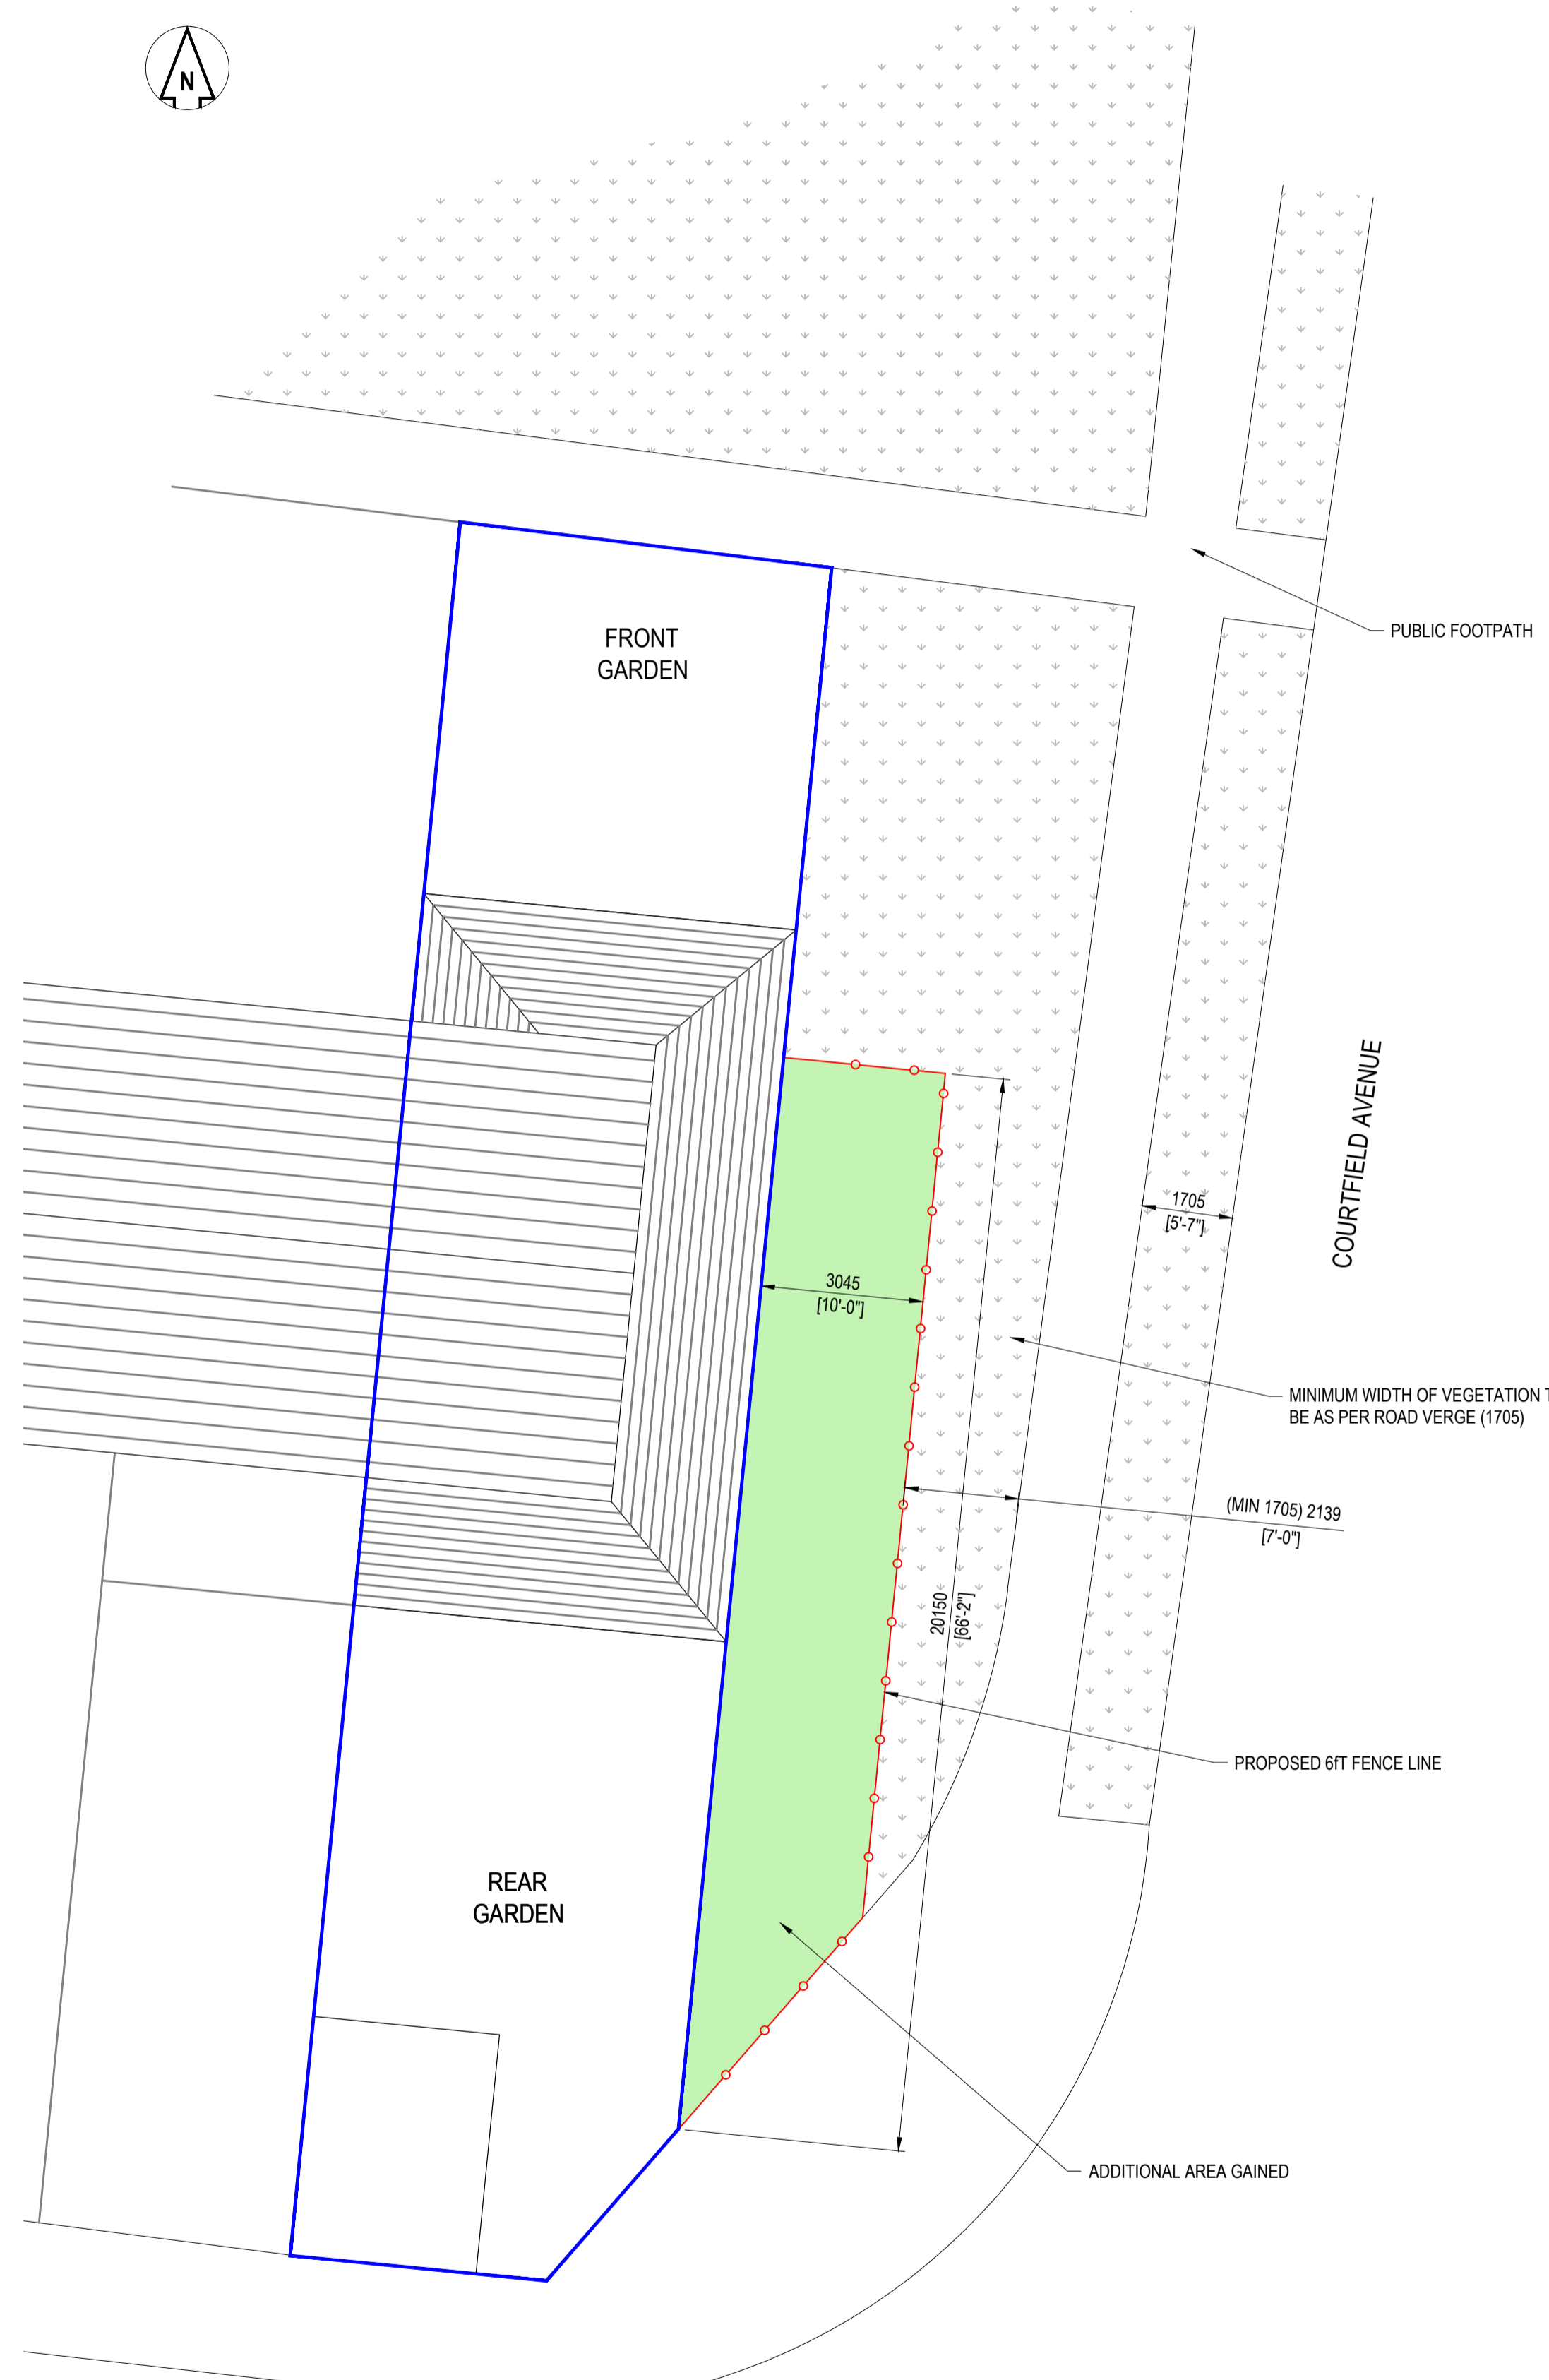

PROPOSED PLAN
SCALE 1:100

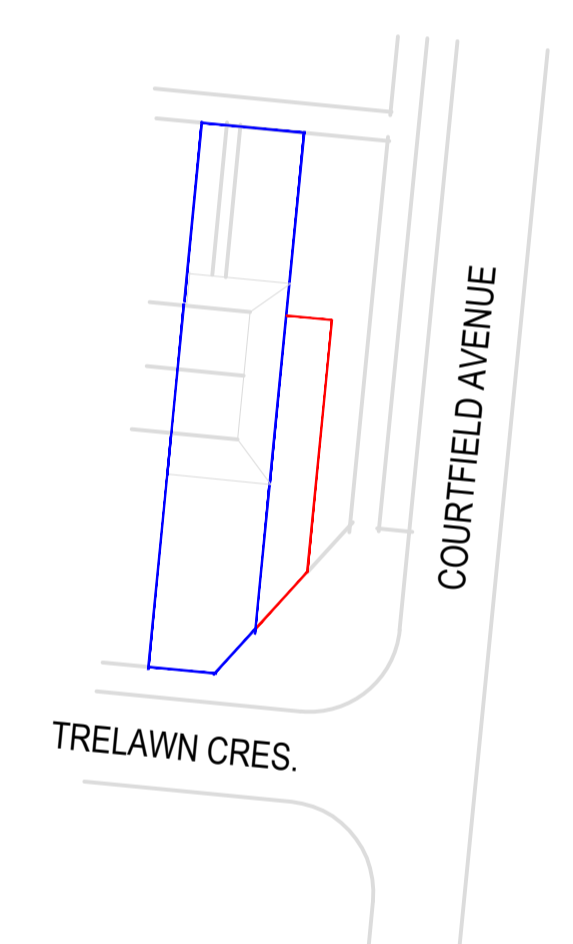

LOCATION PLAN
SCALE 1:500

Revision History					
Rev	Comment	By	Chkd	Appr	Date

Current Revision: P01 FOR PLANNING | GOW | - | - | XX/XX/XXXX

FOR PLANNING

Mr. & Mrs. Whiting

Project
No. 17 OPAL GREEN
GARDEN EXTENSION
Drawing Title
PLAN

