






**PROPOSED EAST
ELEVATION**
SCALE - 1:100

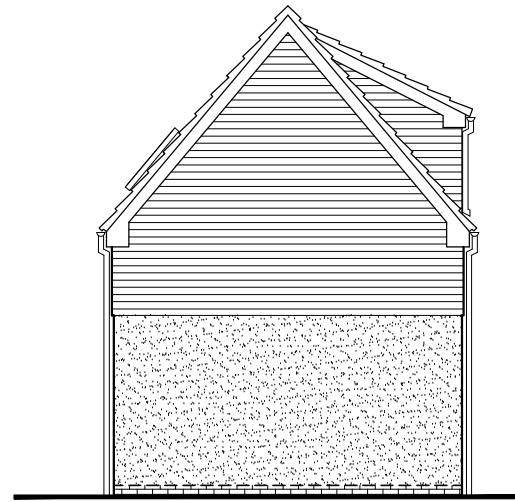


**PROPOSED SOUTH
ELEVATION**
SCALE - 1:100

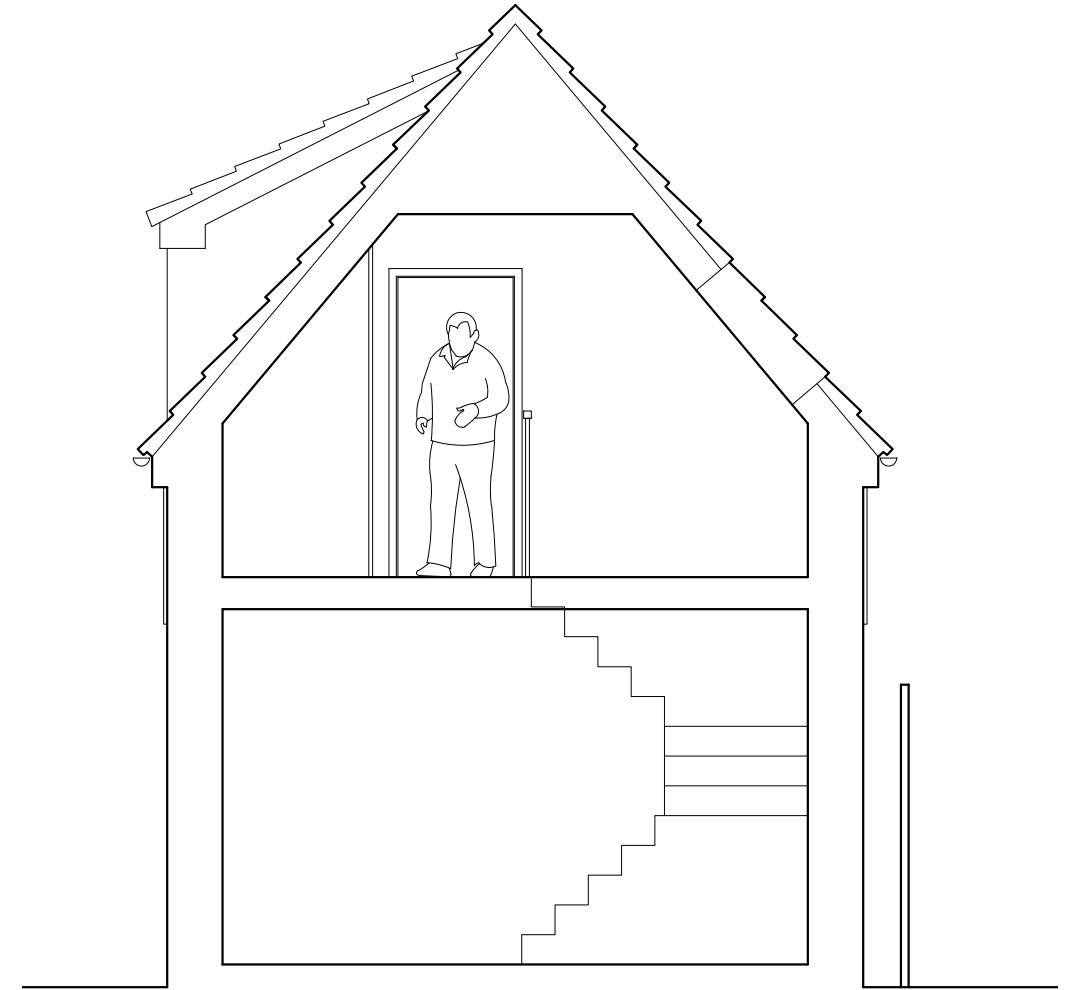

INDICATIVE SECTION
SCALE - 1:50

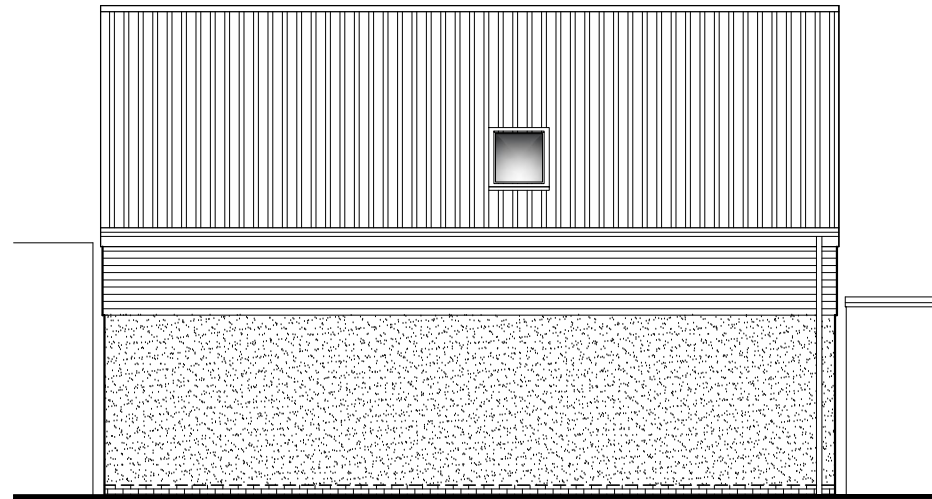

**PROPOSED WEST
ELEVATION**
SCALE - 1:100

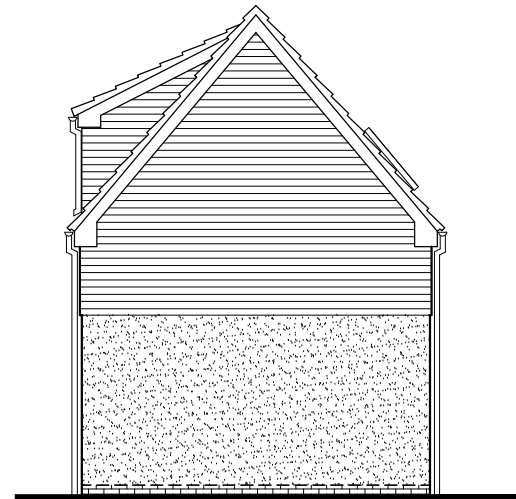


**PROPOSED NORTH
ELEVATION**
SCALE - 1:100



100 A3 paper



Project: Proposed Two Storey Dwelling		Title: Elevations And Indicative Section	
Address: The Grange Grange Court Hanham Bristol		Scale(s): As Shown	Drawn: DGT
		Drwg No.: GRA/22/100	Rev.
		 T: 07920 557247 E: darren@bsc.limited	