


NOTES:  
 © Crown copyright and database rights 2023 OS Licence 100056454.

Topographical Survey by Anthony Brookes Surveyors Ltd  
 Sheet ID: A206/9864/1B. Dated June 2017.

ISSUE	REASON FOR REVISION	BY	DATE

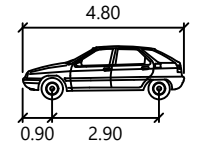

**SDV**

Width	: 4.80
Track	: 0.90
Lock to Lock Time	: 2.90
Steering Angle	: 37.8

meters

PROJECT:  
**BEN'S YARD  
 BRISTOL ROAD**

CLIENT:  
**BEN'S YARD**

PROJECT REF: 23154	DRAWING NUMBER: TR03	SCALE (AT A3): 1:100
-----------------------	-------------------------	-------------------------

SHEET NUMBER:  
**SHEET NUMBER 1 OF 1**



**HighgateTransportation**  
[www.highgatetransportation.co.uk](http://www.highgatetransportation.co.uk)  
 First Floor, 43-45 Park Street  
 Bristol BS1 5NL  
 01179 349 121  
 © Highgate Transportation Limited

TITLE:  
**CAR  
 SWEPHTH PATH ANALYSIS**

DATE: 12.10.2023	DRAWN BY: DB	CHECKED: DC
---------------------	-----------------	----------------