


NOTES:
 © Crown copyright and database rights 2023 OS Licence 100056454.

Topographical Survey by Anthony Brookes Surveyors Ltd
 Sheet ID: A206/9864/1B. Dated June 2017.

ISSUE	REASON FOR REVISION	BY	DATE

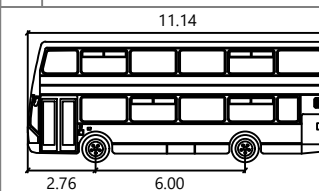

2018 Optare Metrodecker MD11140

Width	: 2.50
Track	: 2.47
Lock to Lock Time	: 6.0
Steering Angle	: 57.1

PROJECT:
**BEN'S YARD
 BRISTOL ROAD**

CLIENT:
BEN'S YARD

PROJECT REF: 23154	DRAWING NUMBER: TR02	SCALE (AT A3): 1:100
-----------------------	-------------------------	-------------------------

SHEET NUMBER:
SHEET NUMBER 1 OF 1



HighgateTransportation
www.highgatetransportation.co.uk
 First Floor, 43-45 Park Street
 Bristol BS1 5NL
 01179 349 121
 © Highgate Transportation Limited

TITLE:
**DOUBLE DECKER BUS
 SWEPHTH PATH ANALYSIS**

DATE: 12.10.2023	DRAWN BY: DB	CHECKED: DC
---------------------	-----------------	----------------

