


Existing Block Plan - scale 1:100



Proposed Block Plan - scale 1:100

Job: 11 Curzon Close, Rainworth, Nottingham, NG21 0BQ			
Stage: Planning	Drawing:	Block Plans	
Date: 21/12/23	Scale: 1:100 @ A1	Drawn No: 23-269-P07	Rev: A
WAKE Conservation Ltd, 109 Central Avenue, Nottingham, NG7 www.wakeconservation.co.uk			

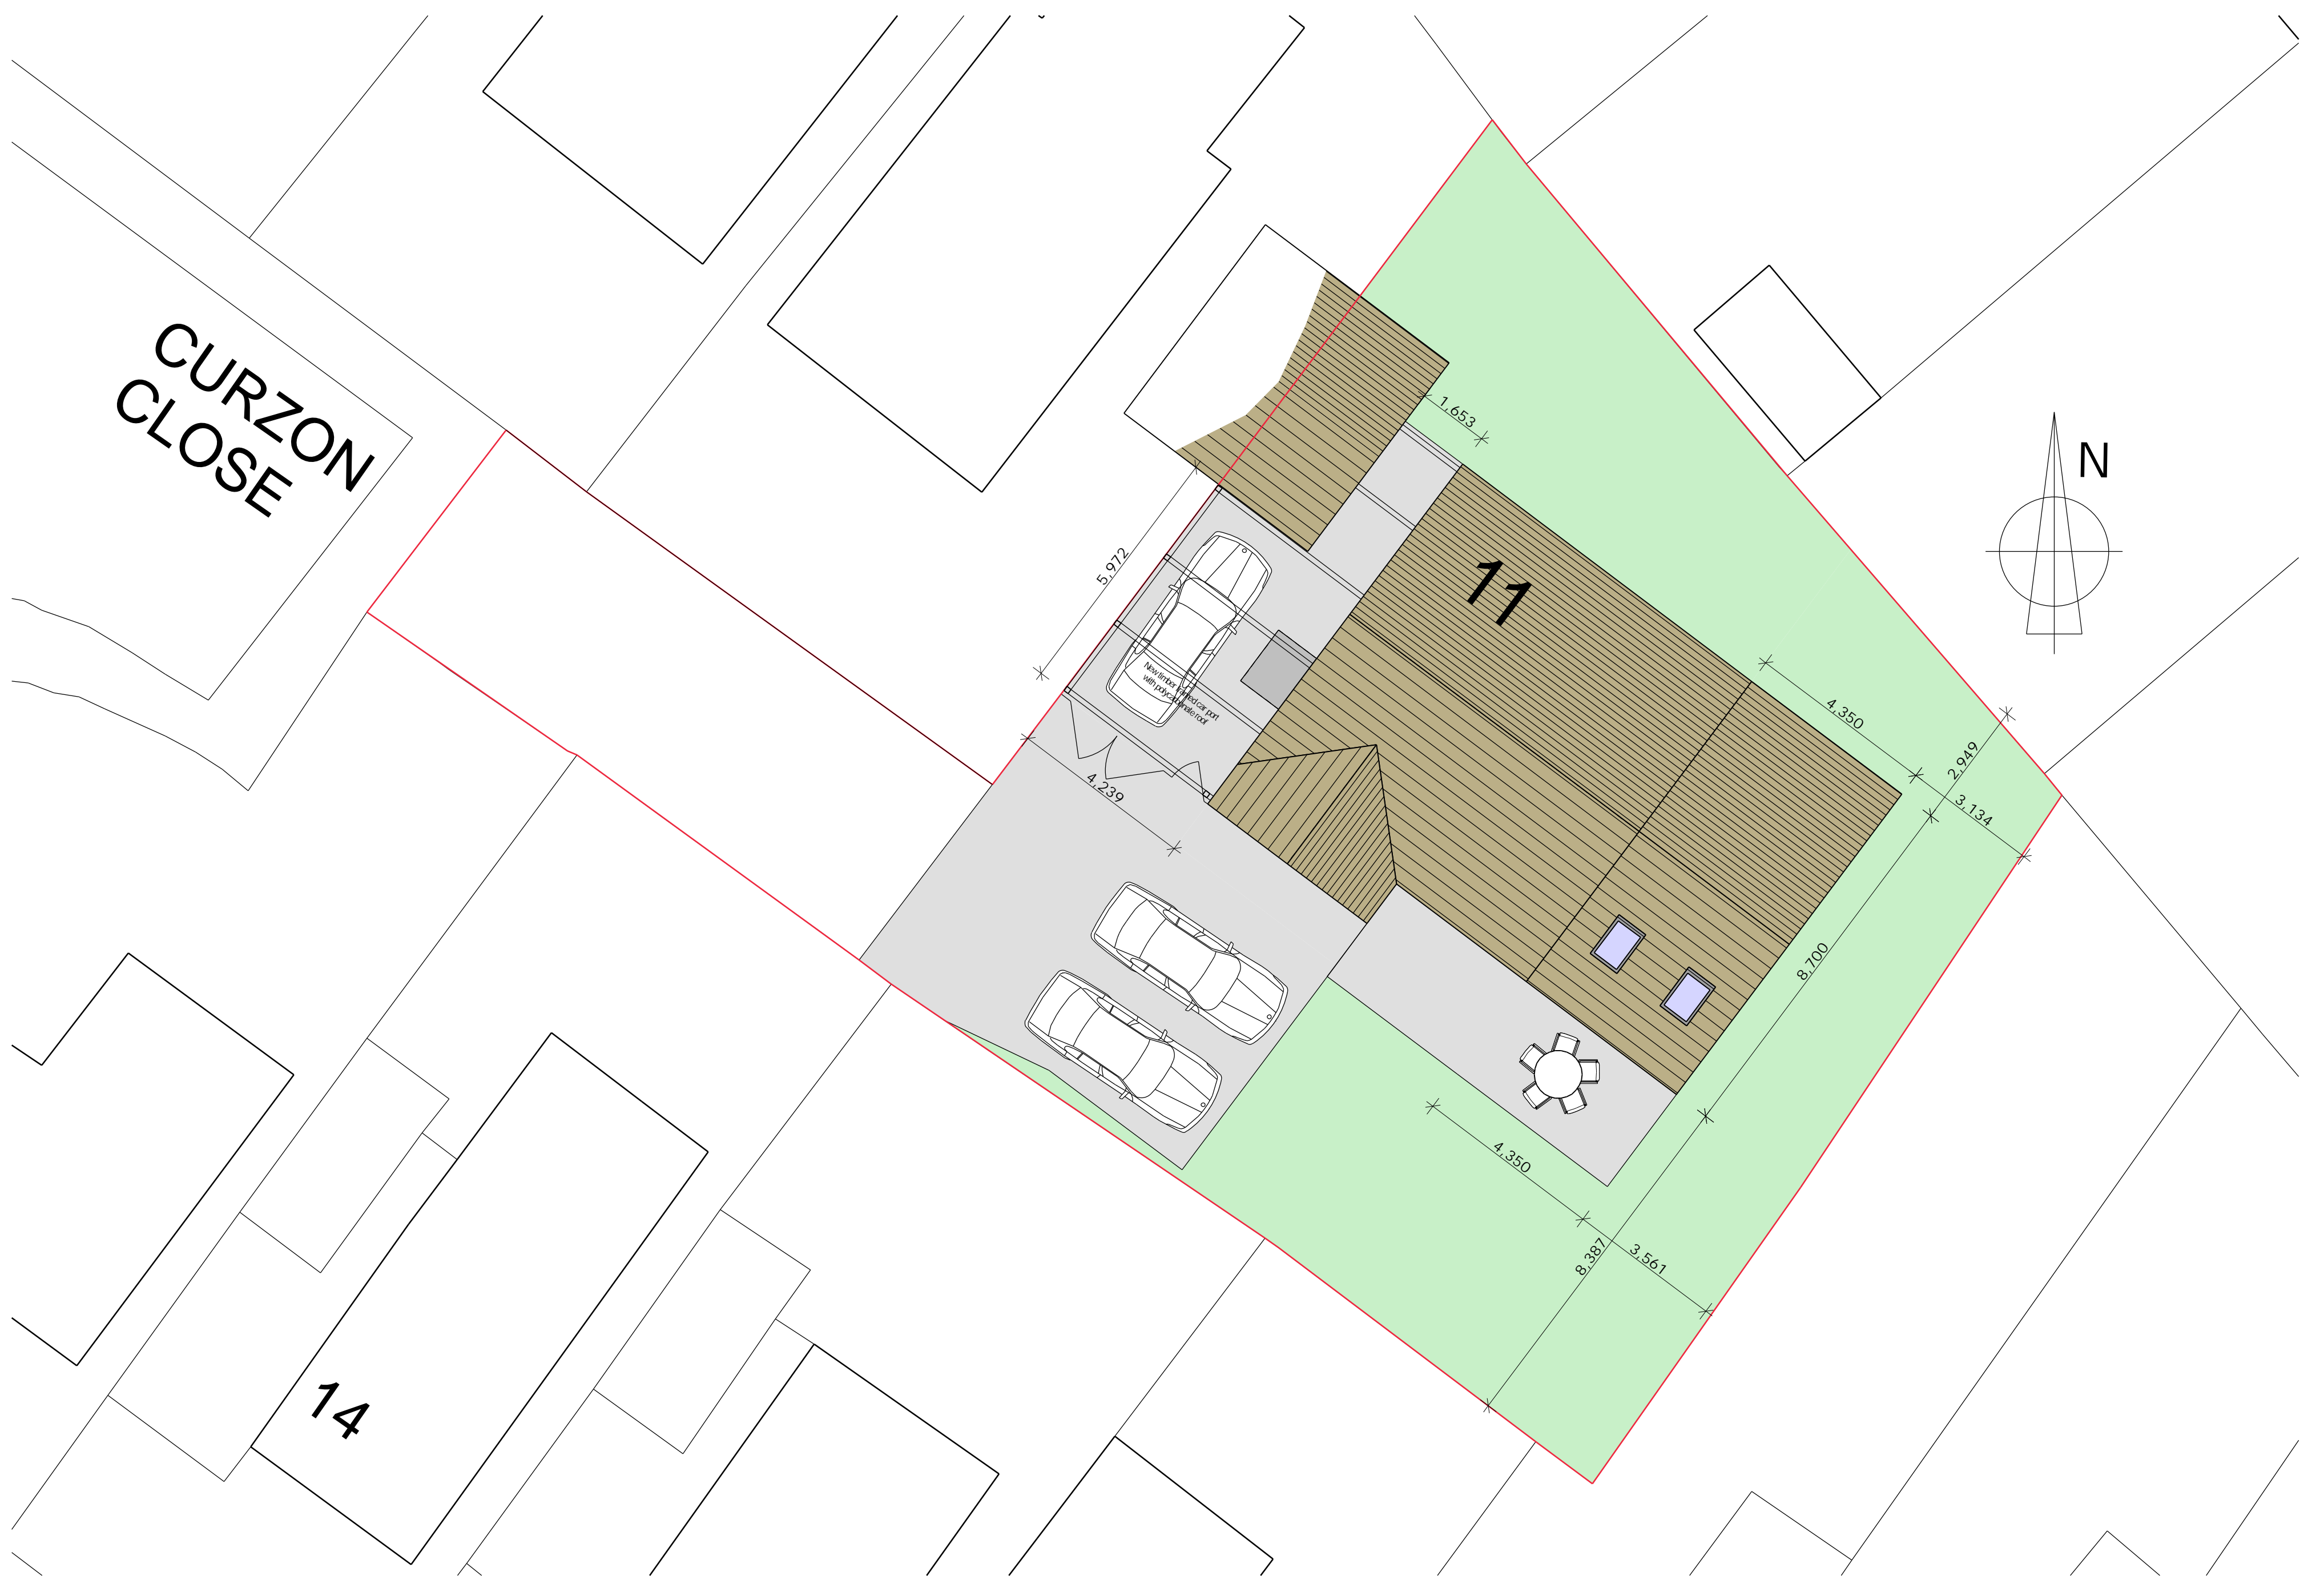