


North-East
Elevations
Scale 1:100

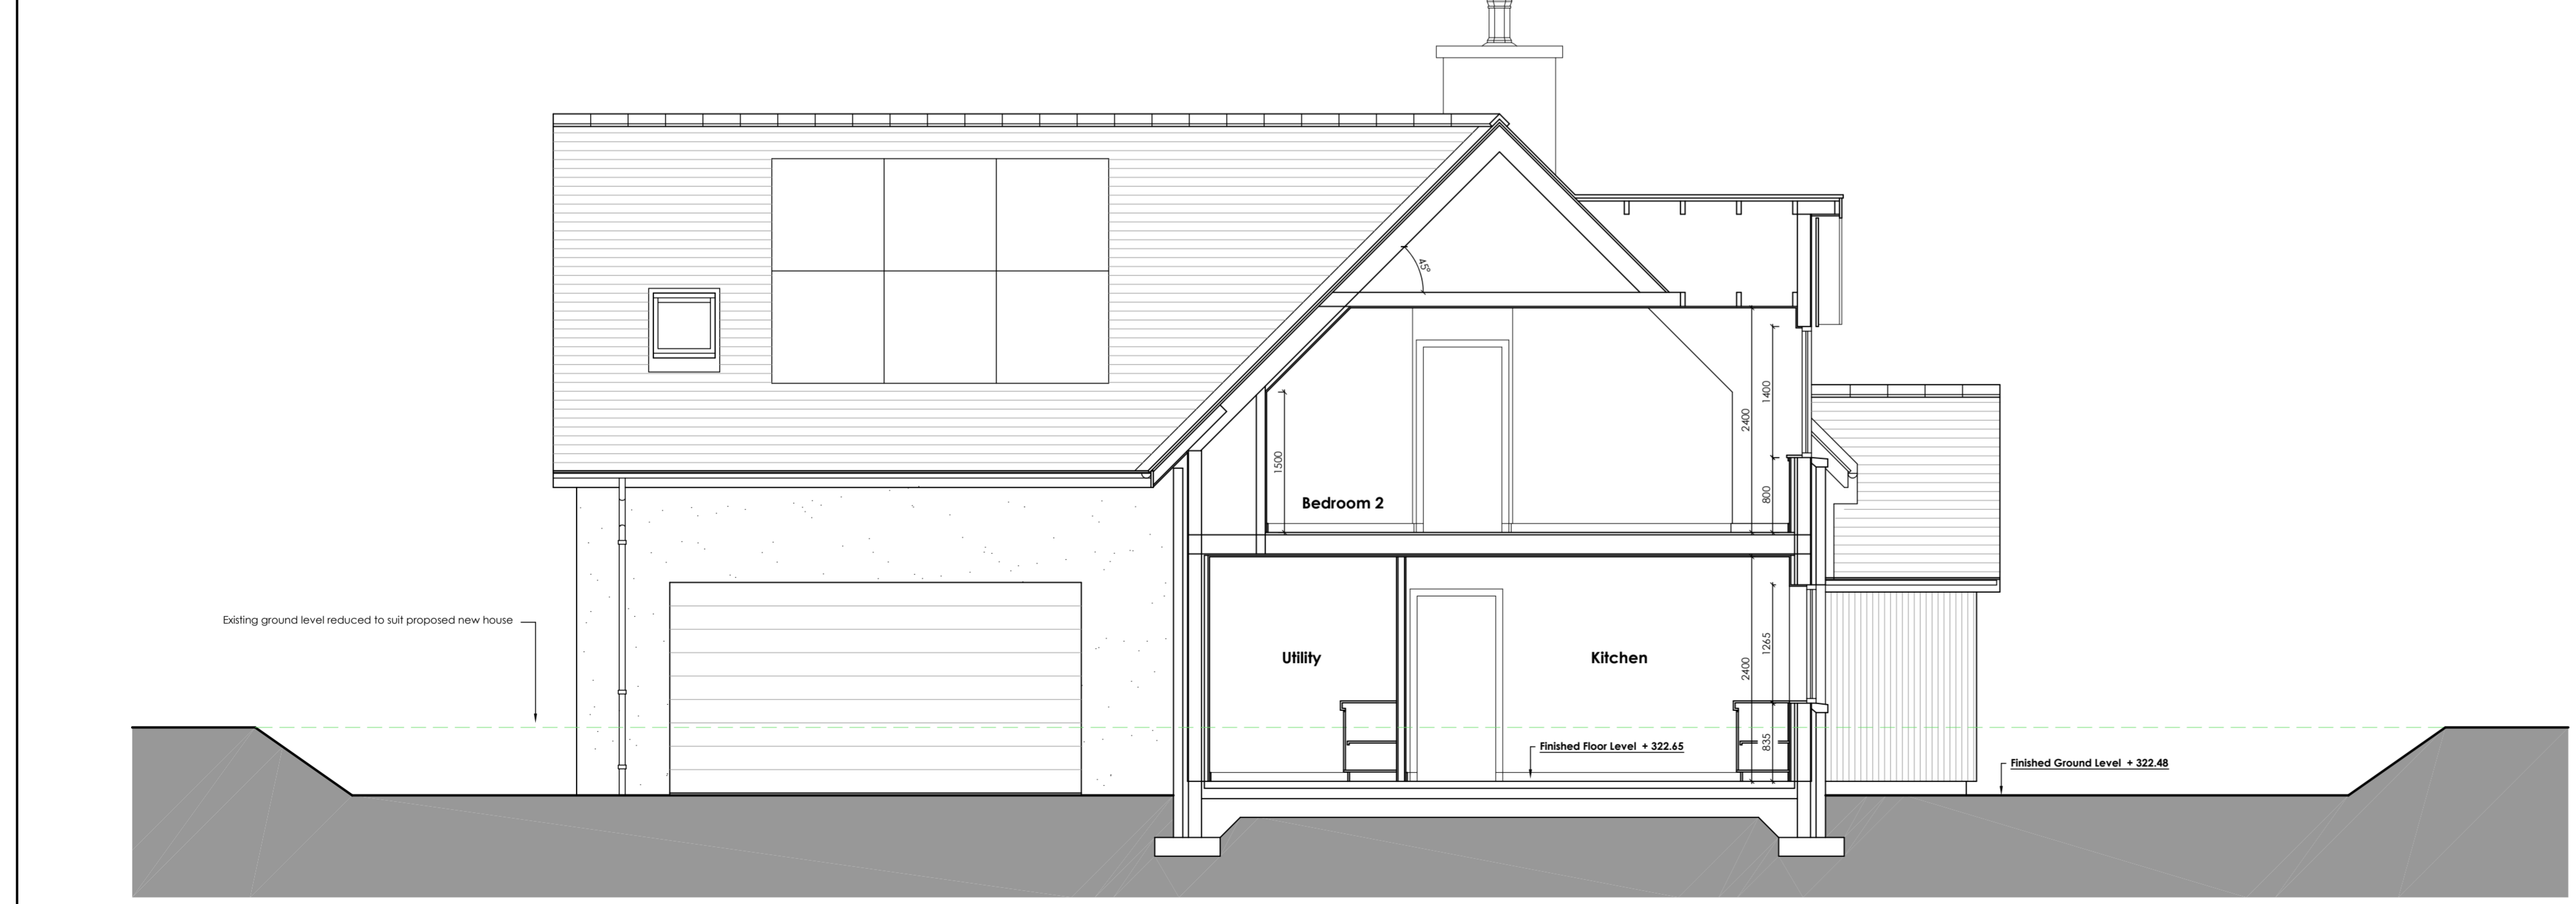

Section
Scale 1:50

Site East of The Old Schoolhouse Gairnshiel Ballater AB35 5UR	
Design - Elevations	
Date : June 2023	Drawing No. 2022-126/P02
Scale : As Shown @ A1	Drawn : AR
<h2>Gerry Robb</h2> <p>architectural design services</p> <p>Bridgend Bridgeview Road Aboyne Aberdeenshire AB34 5HB (013398) 86359 info@gerryrobb.co.uk</p>	