




Rear Elevation

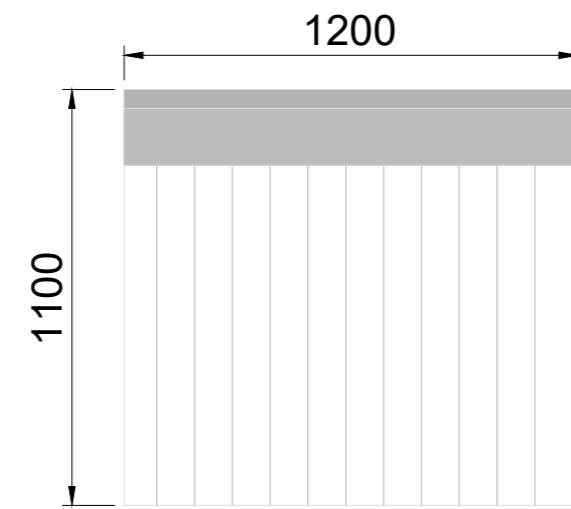


Side Elevation

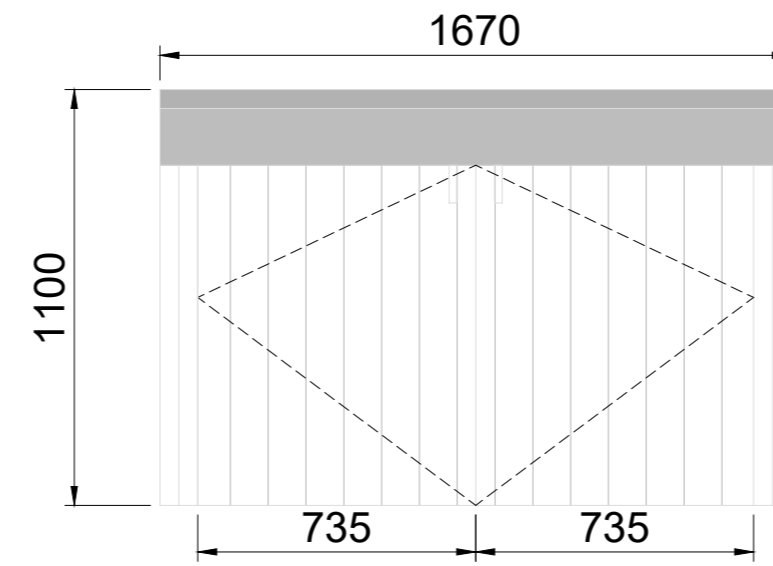

Front Elevation

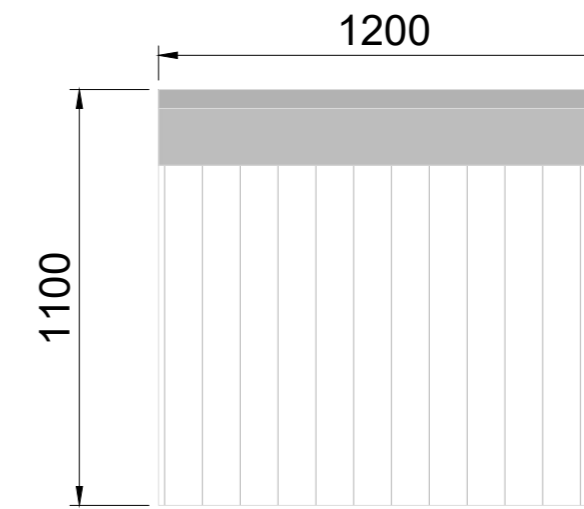

Side Elevation

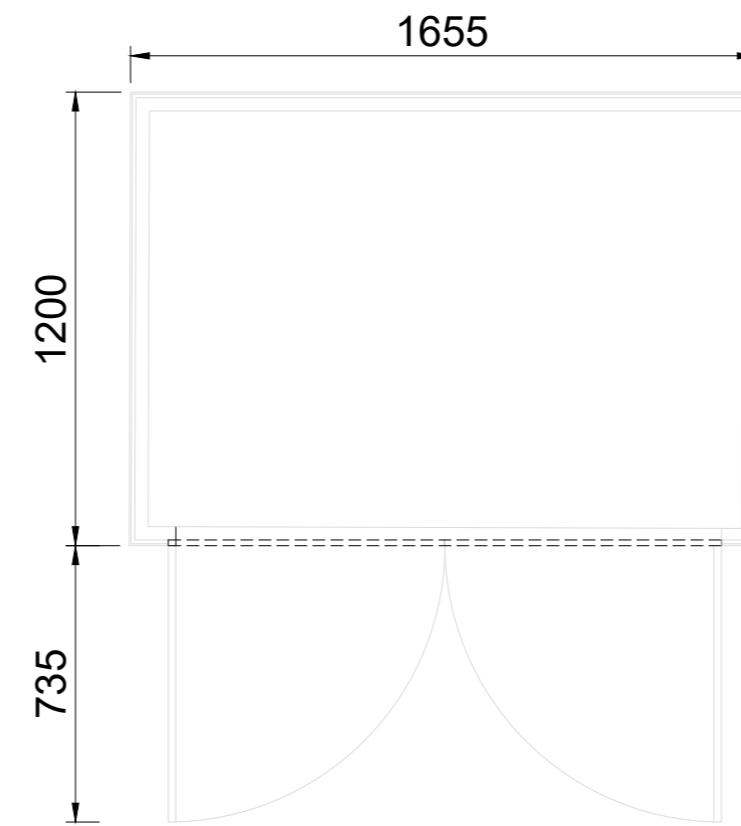

Plan

Specification:
UpVC Resin Plastic Storage Container (Light Grey)
UpVC Resin Plastic Lid (Dark Grey)
Waterproof & Portable

