




Side Elevation

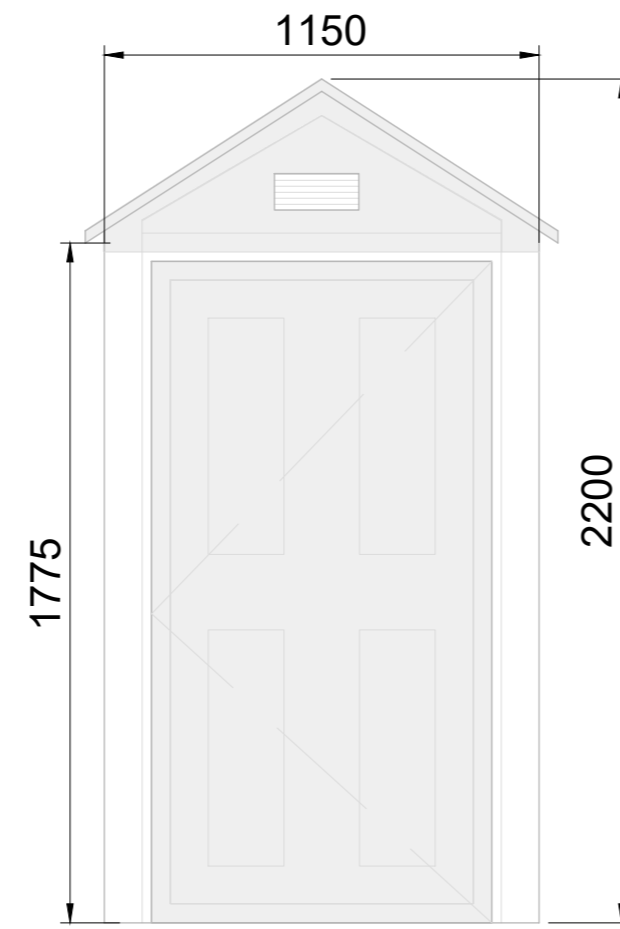


Front Elevation

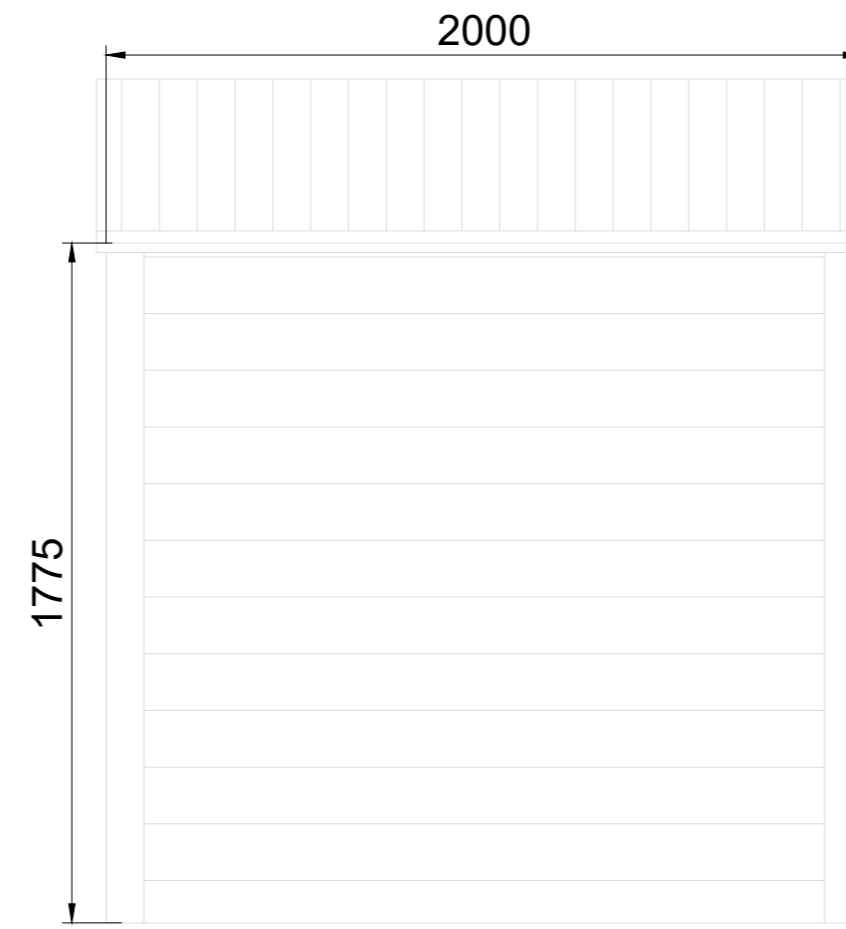

Side Elevation

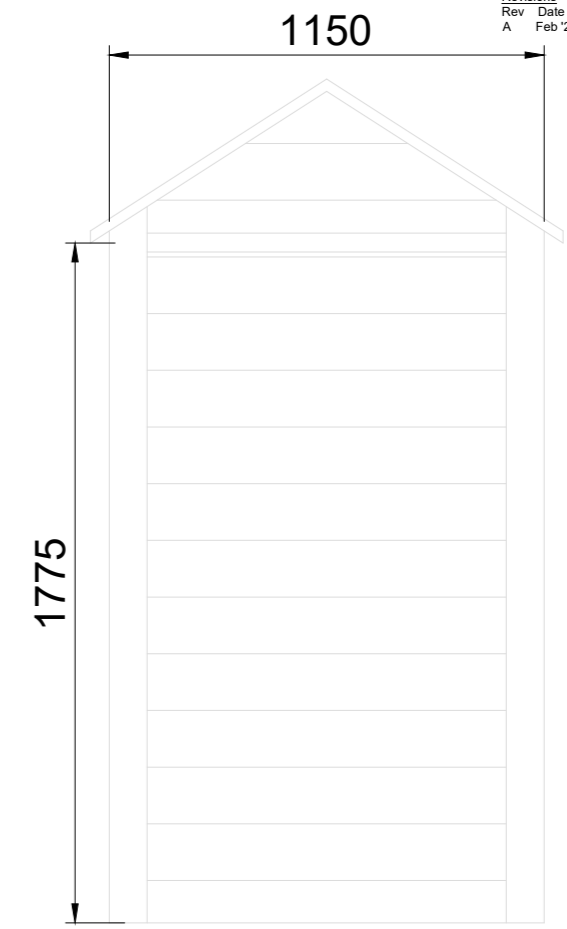

Rear Elevation

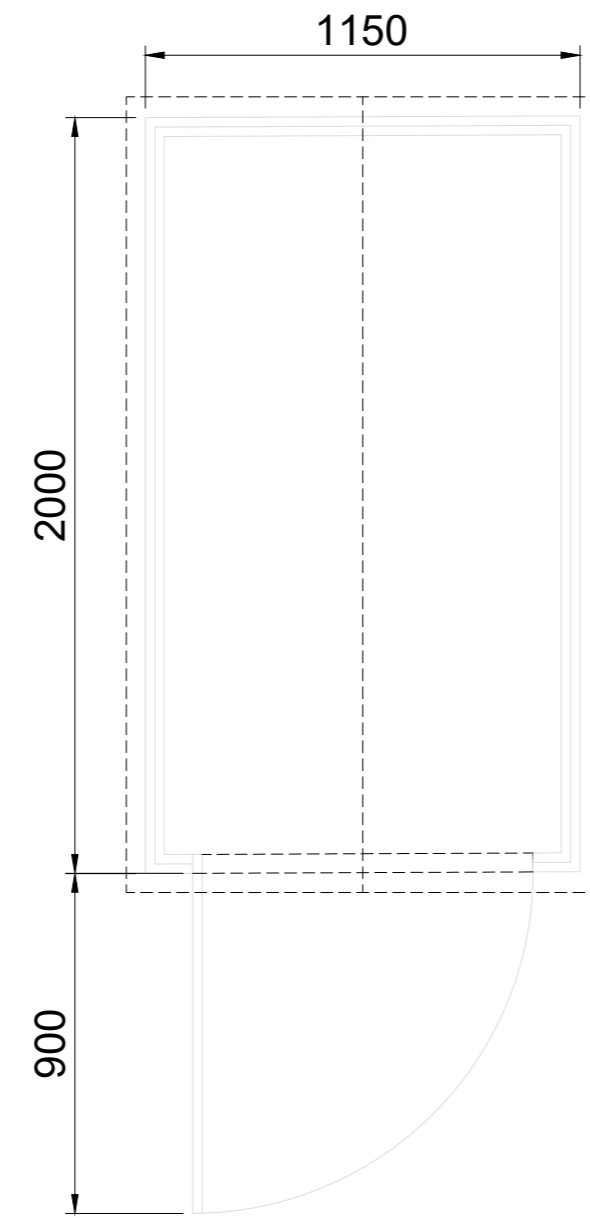

Plan

Specification:  
Sides - uPVC Resin Plastic (Light Grey)  
Door - uPVC Resin Plastic (Dark Grey)  
Roof - uPVC Resin Plastic (Light Grey)  
Waterproof & Portable

