
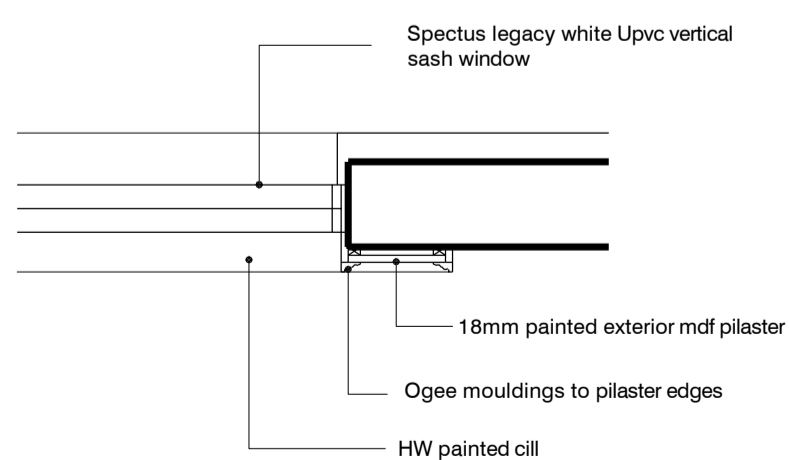


SHOPFRONT SECTION A-A

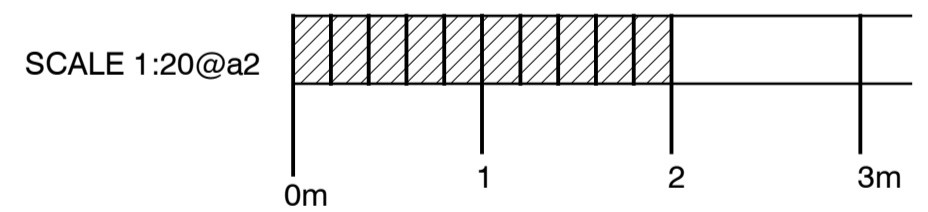

SHOPFRONT SECTION B-B

TRUSTEES OF PAC ESLDPS

15-17 HIGH STREET
HISTON

SHOPFRONT DETAILS

DRAWING NUMBER :

921-06

CADFILE: NT921-01

SCALE: 1:20@A2

DATE: JAN 2024

N.J. TWITCHETT RIBA
24 ARBURY ROAD
CAMBRIDGE
CB4 2JE

TEL: (01223) 510977 FAX: (01223) 327100

TWITCHETT
architect

DO NOT SCALE THIS DRAWING
CHECK ALL DIMENSIONS ON SITE AND REPORT ANY DISCREPANCY
© COPYRIGHT RESERVED TWITCHETT ARCHITECT