




1:500mm

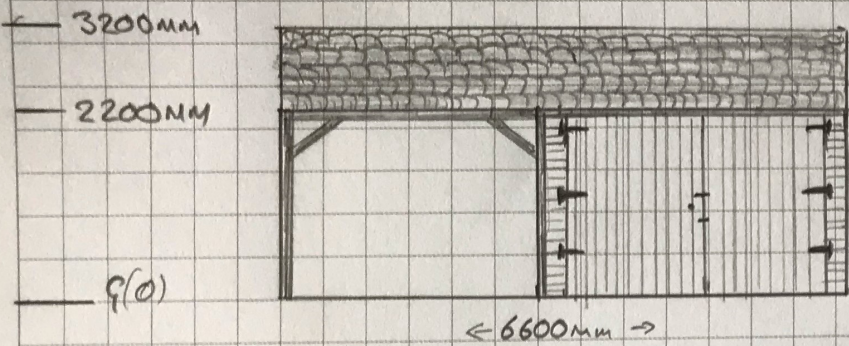

FRONT ELEVATION
(FACING NORTH)

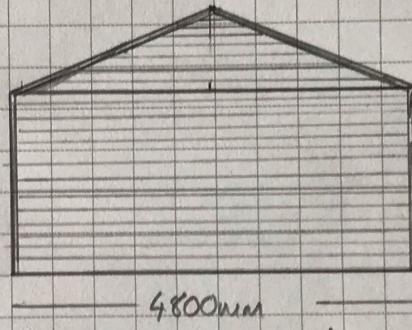

EAST ELEVATION
+ WEST ELEVATION

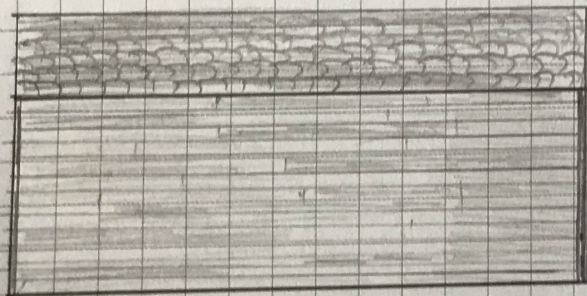

SOUTH ELEVATION

500mm