


BRICKWORK SELECTION



PLINTH BRICKS

**Staffordshire Smooth Bluer Solid Brick
65mm
(Image Wienerberger)**

**CLADDING – Kebony Clear or Character to rear single storey addition above
Staffordshire Smooth Blue Solid brick plinth and to other timber cladded wall faces**

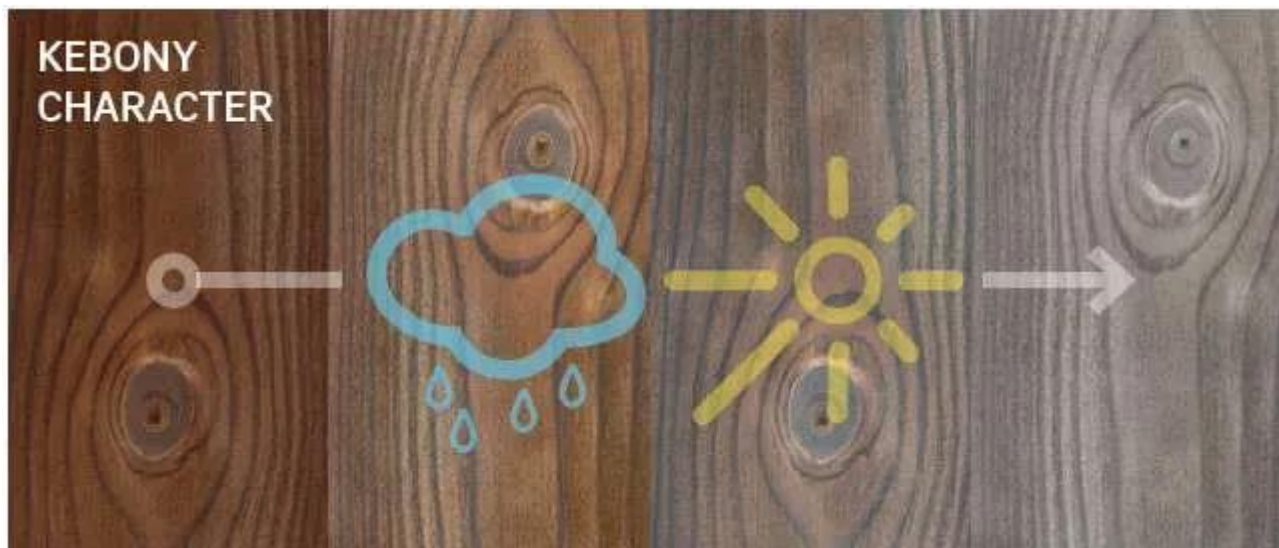

WINDOWS / DOORS / GUTTERS / DOWNPIPES
Black finished aluminium

WALL CLADDING



CLADCO
Galvanised corrugated cladding
13/3 0.7 Thick Galvanised Corrugated
Roofing Sheet.

Cladco Profiles 0.7mm Galvanised Corrugated Roofing Sheets provide the same aesthetic as traditional, corrugated iron profiles. 13/3 Corrugated profile features 13 round corrugations, with a width coverage of 990mm when lapped.

ROOF SHEETING



KINGSPAN
QuadCore KS1000RW LEC
Roof Panel is part of our Lower
Embodied Carbon solutions.
QuadCore RW LEC has an
LCA (LifeCycle Assessment)
that shows a 18.82% reduction
in embodied carbon (measured
by the Global Warming
Potential 'GWP' kgCO₂e)
between life cycle modules A1 –
A3, and a 13% reduction in

embodied carbon between life cycle modules A – C. The reduction percentage is created by comparing standard QuadCore with QuadCore LEC to the EN15804-A2 standard.

Colour – light grey

GREEN ROOF

Sedum green roof system

BALCONY

Glass balustrade

EXTERNAL SURFACES

Shingle, lawn, planting beds & permeable hard surfaces to limit the requirement drainage requirements.
