





front elevation (north east facing) as existing 1:50

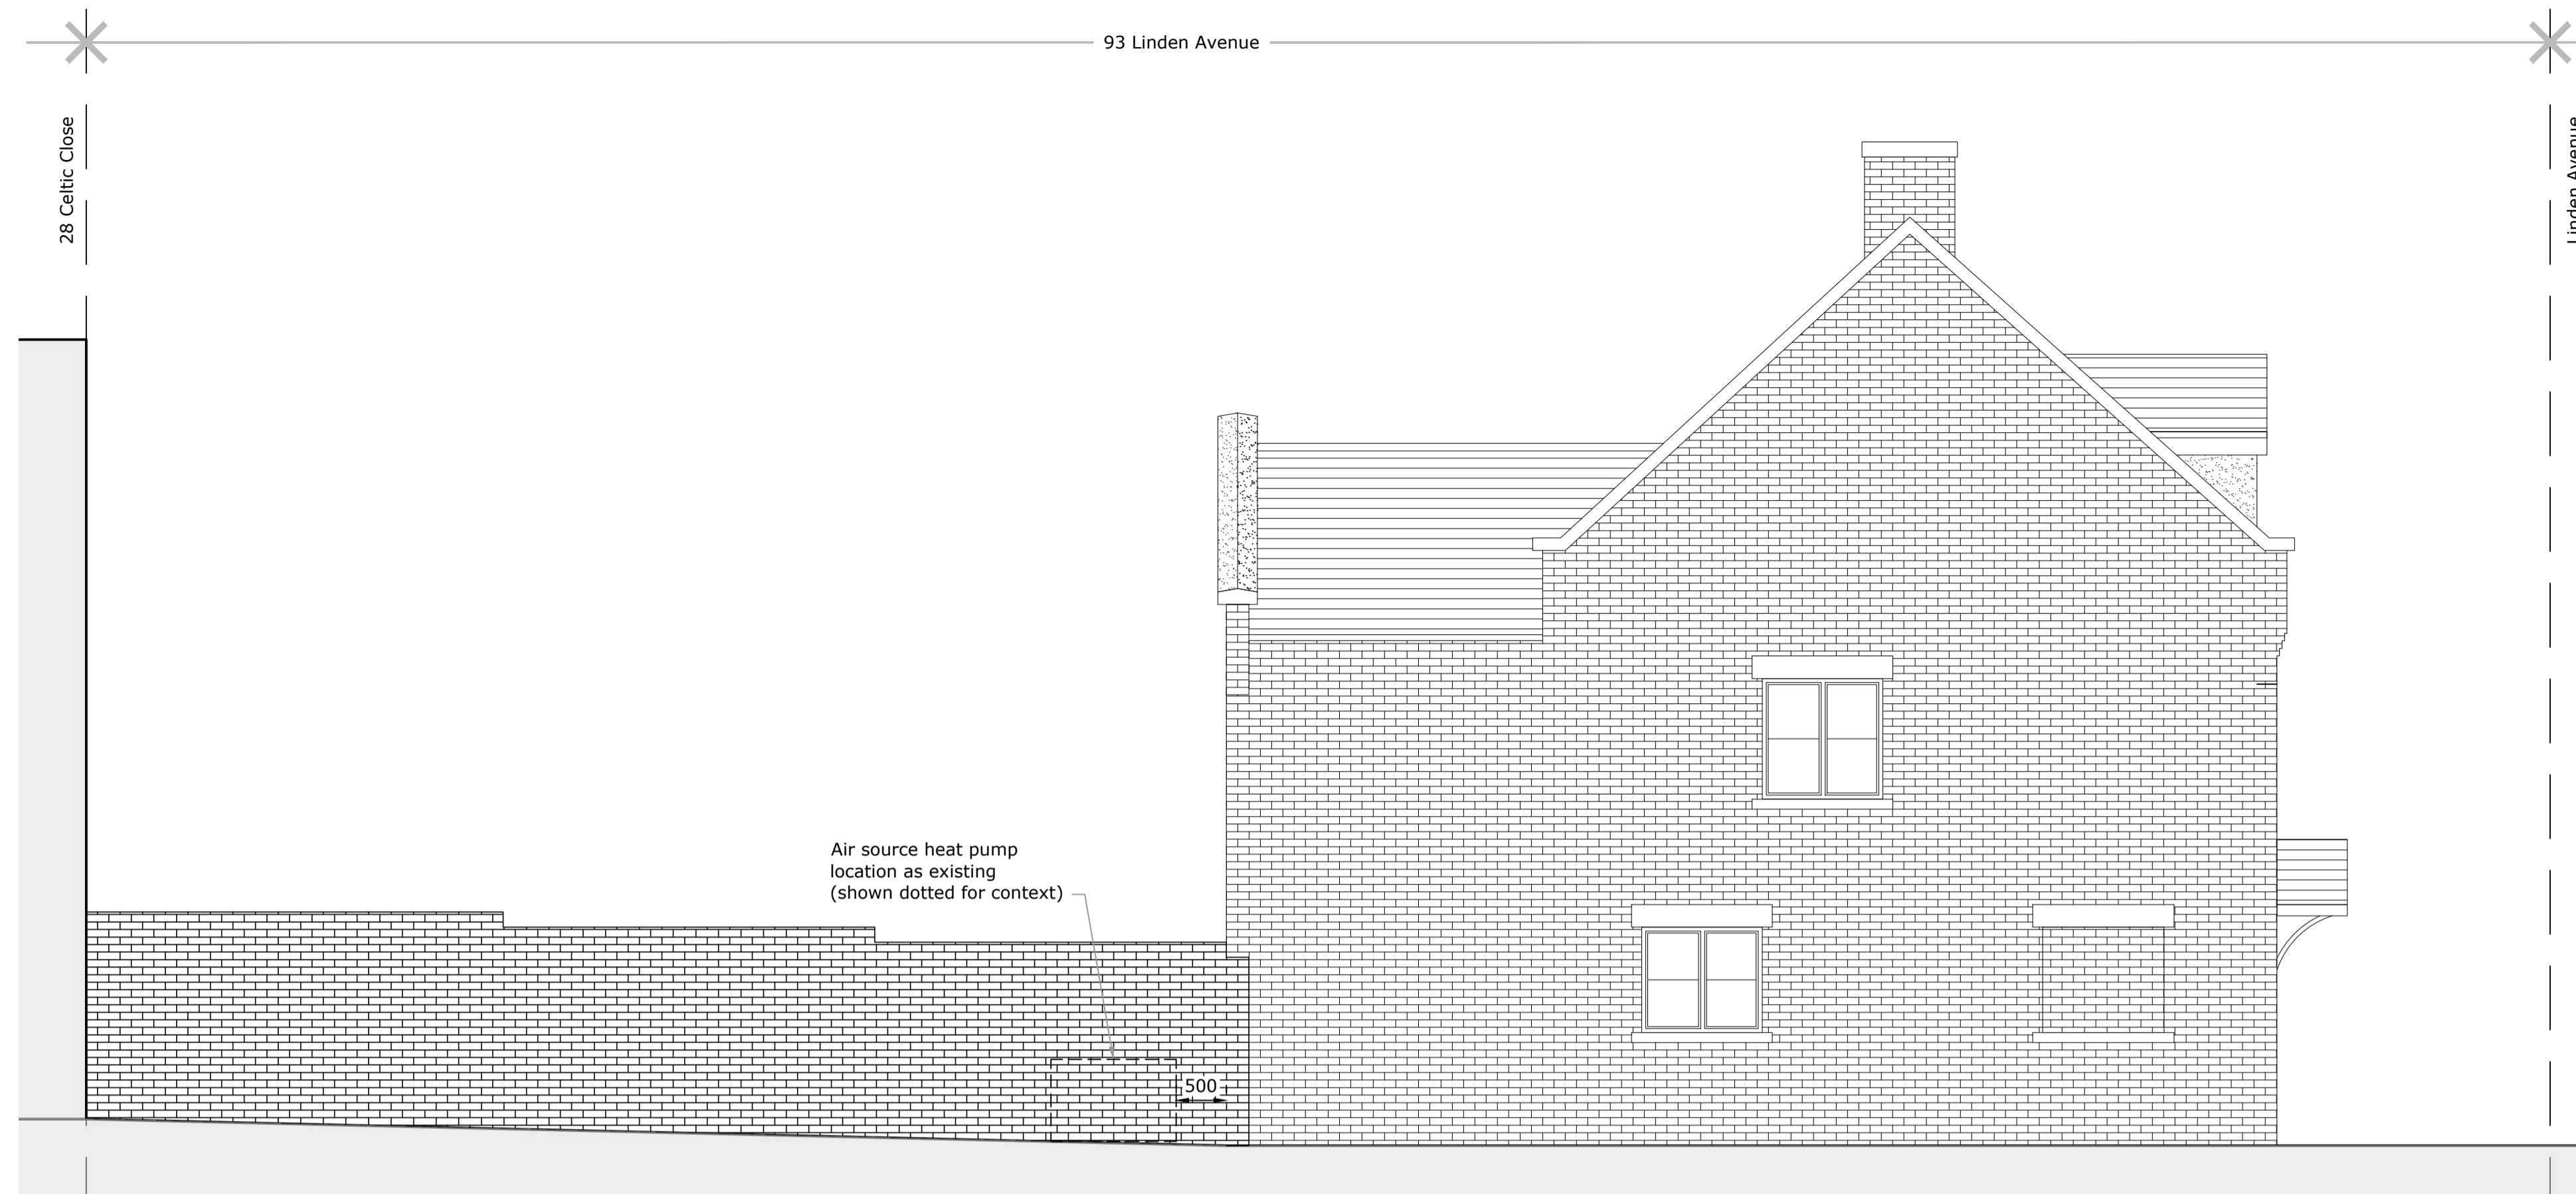

side elevation (south east facing) as existing 1:50

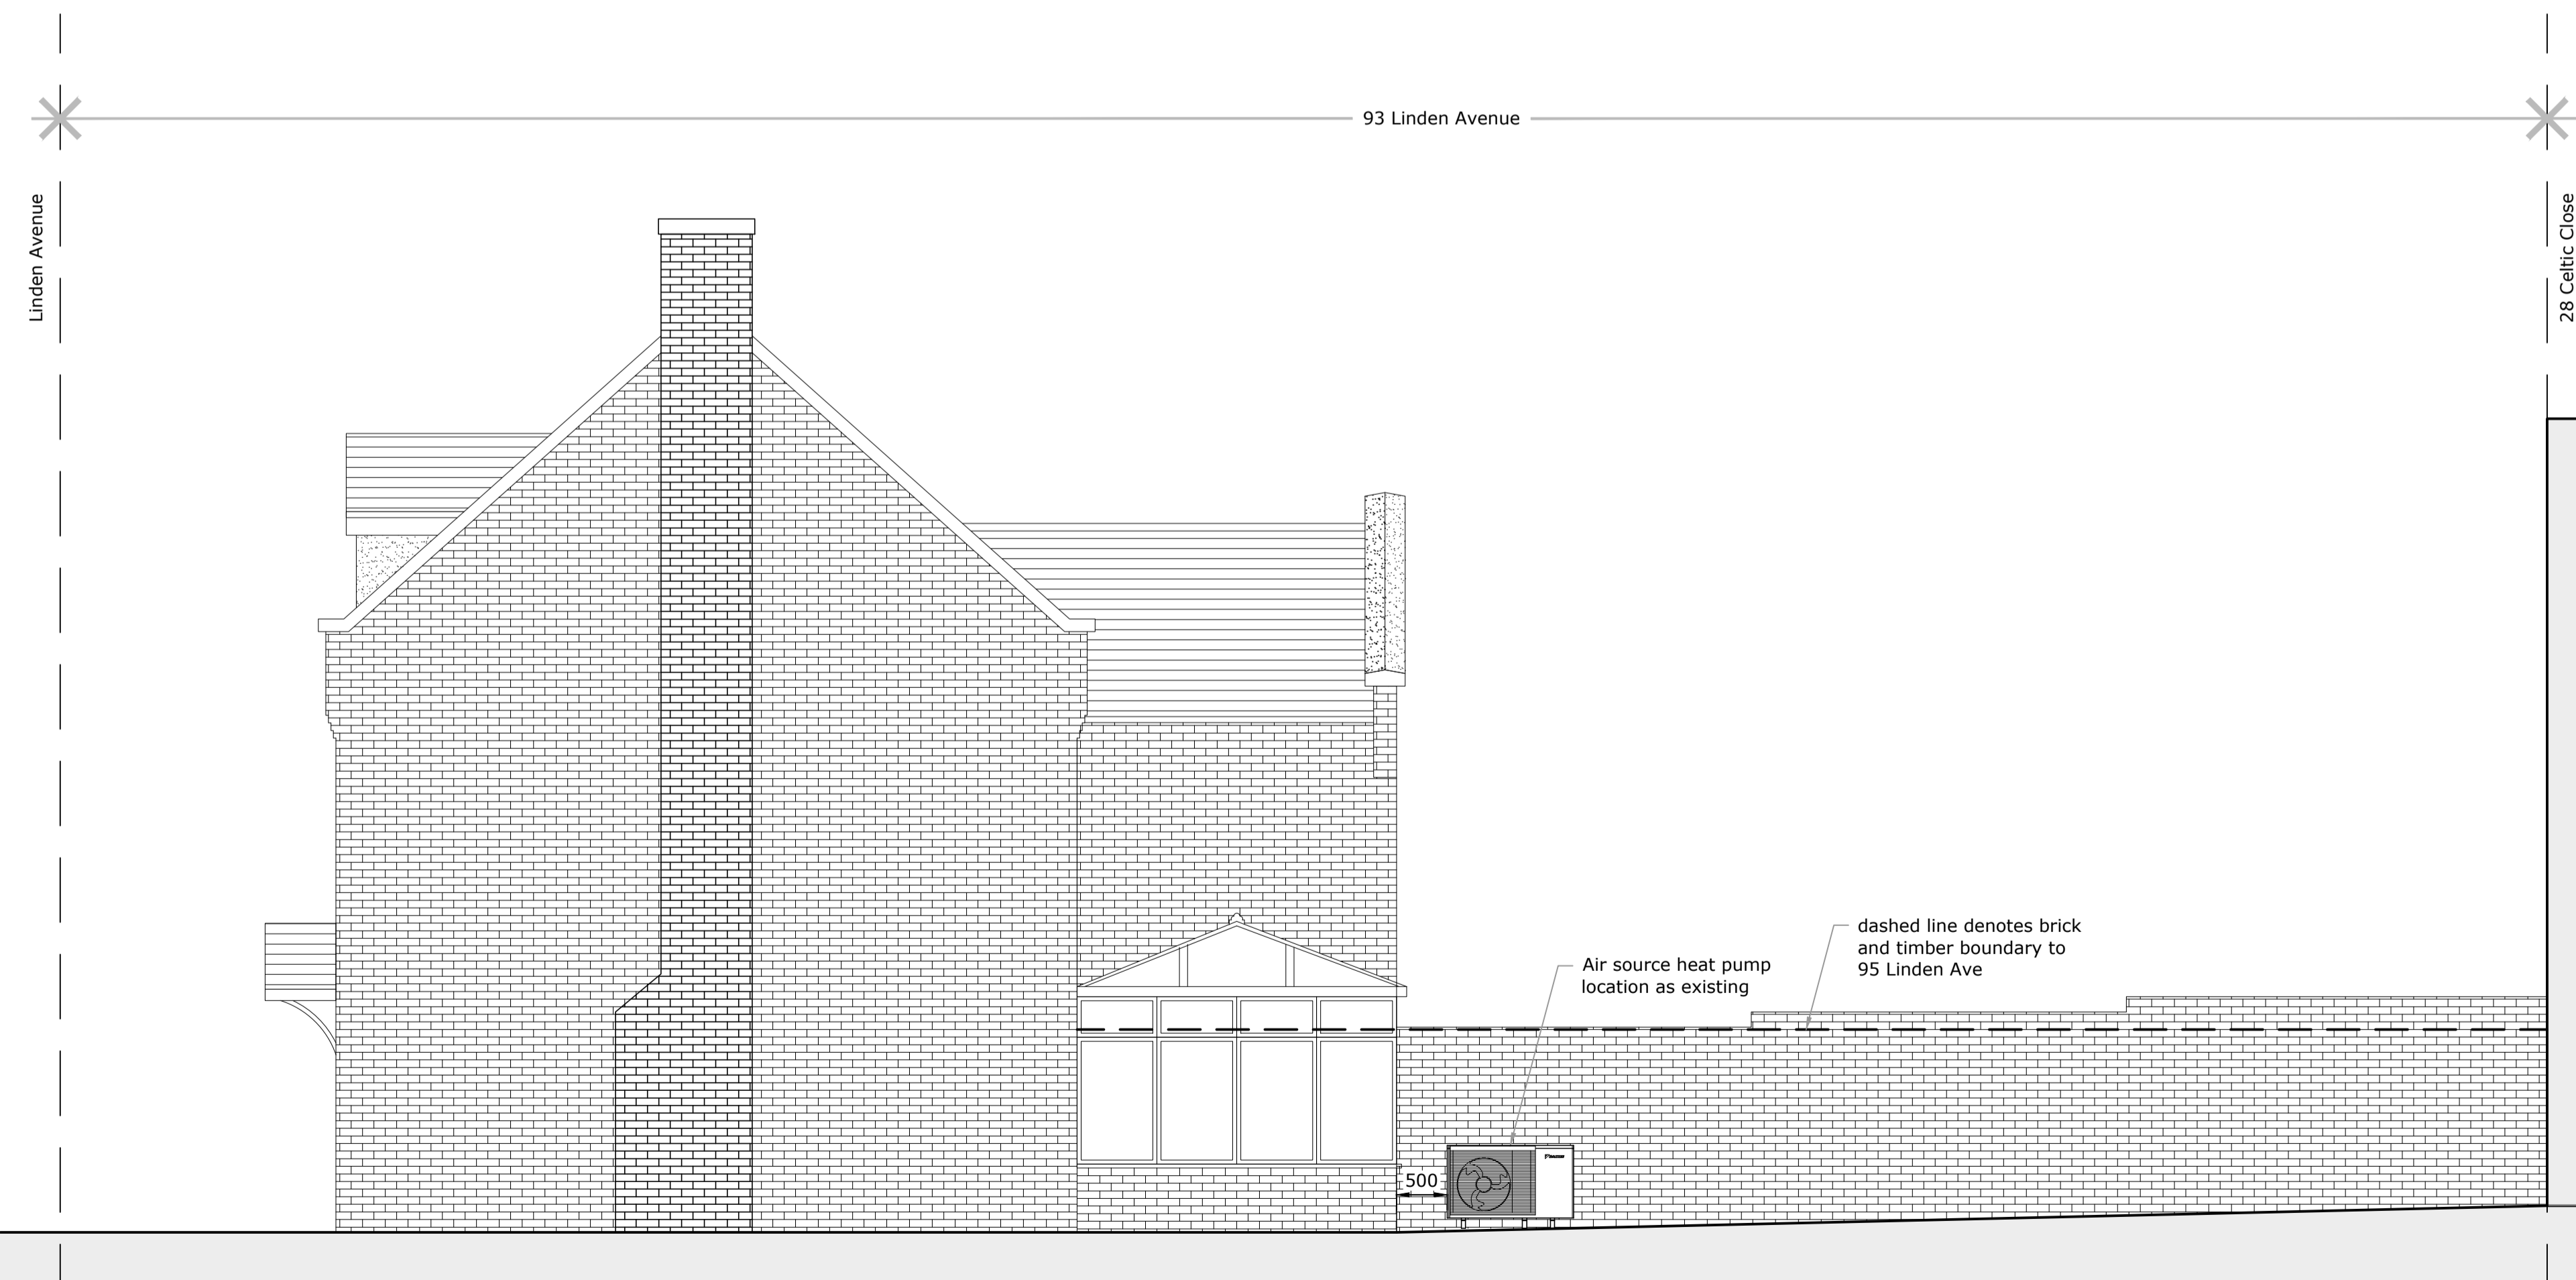

side elevation (north west facing) as existing 1:50



rear elevation (south west facing) as existing 1:50