



GROUND FLOOR PLAN  
(1:50)



ALL EXTENSIONS AS APPROVED ON APPLICATION REF: 23/1134/HSE  
NO OTHER CHANGES OTHER THAN FRONT EXTENSION ROOF STYLE AND FRONT ELEVATION WINDOW ALTERATION.

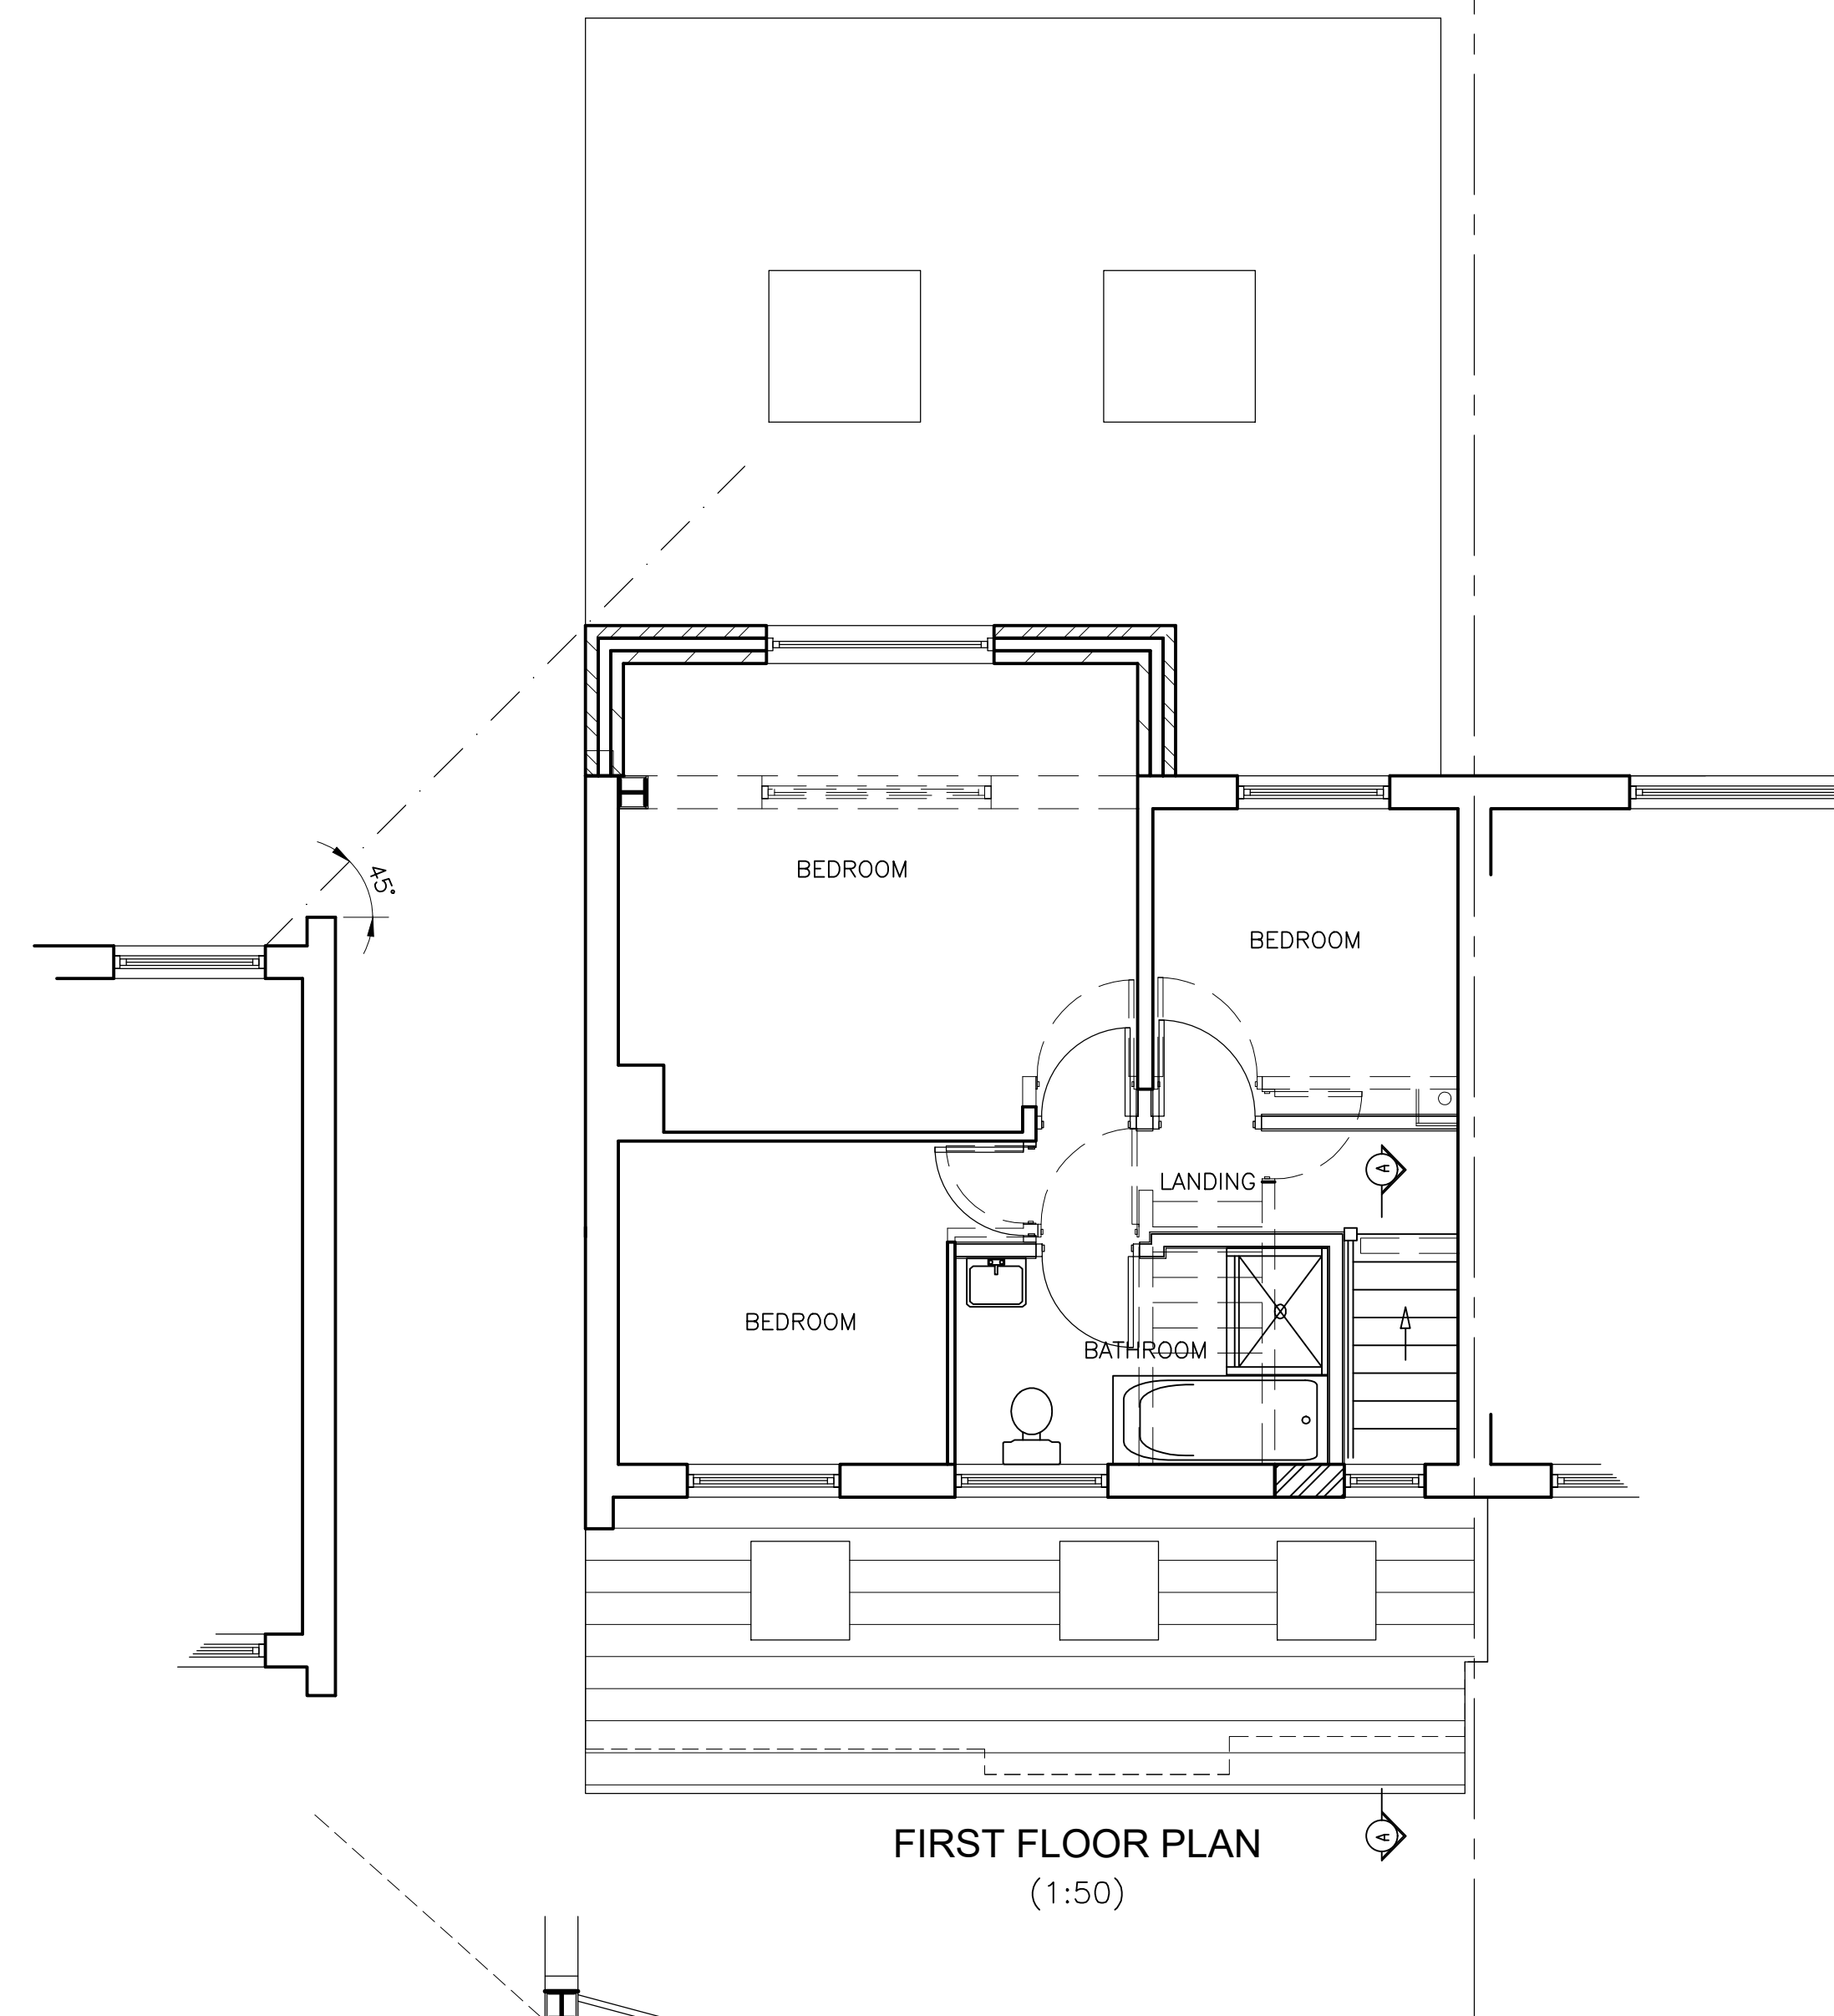


FIRST FLOOR PLAN  
(1:50)

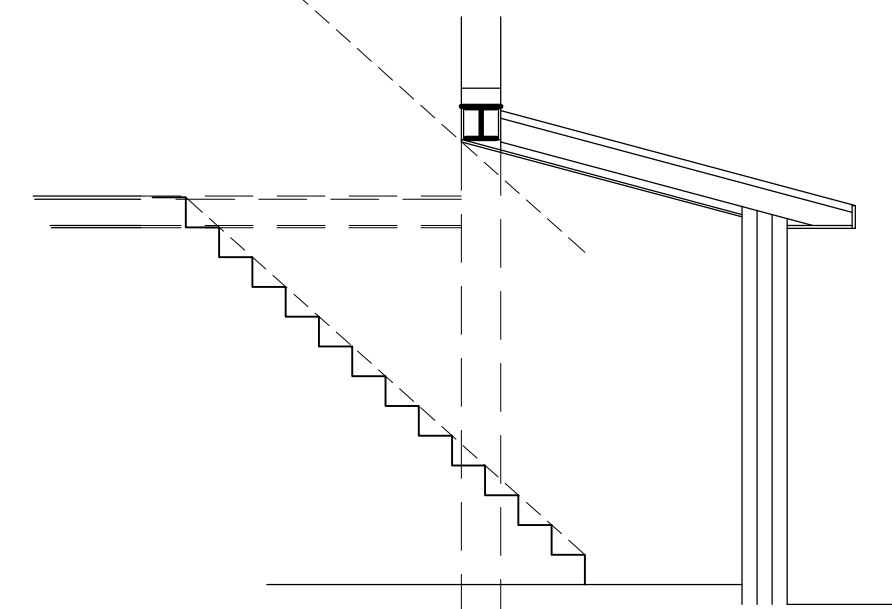


ILLUSTRATIVE SECTION A-A  
(1:50)

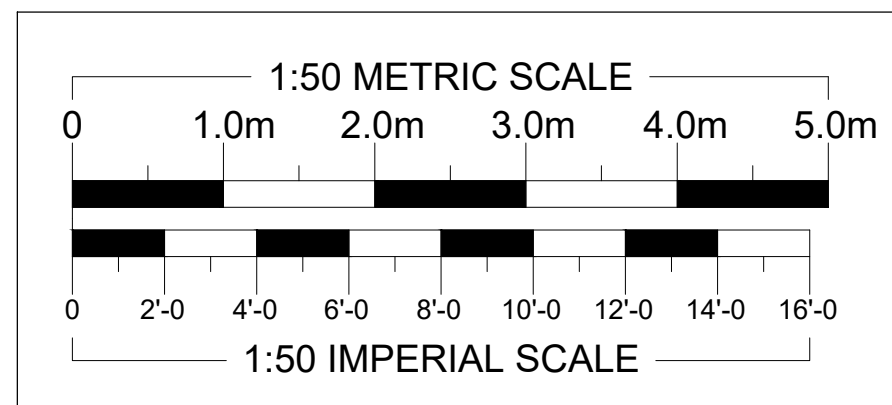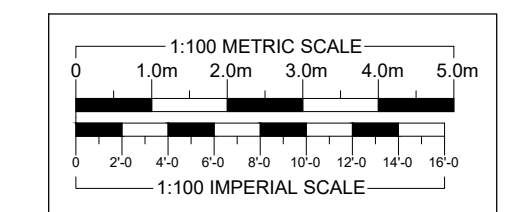


FRONT ELEVATION  
(1:100)

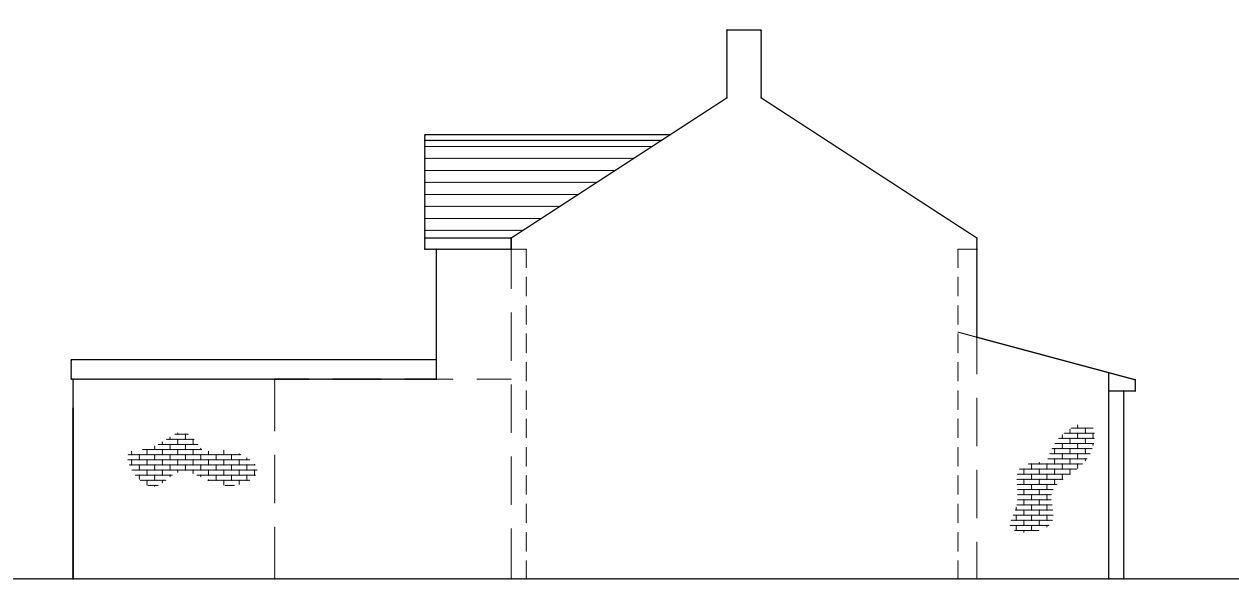

LEFT ELEVATION  
(1:100)

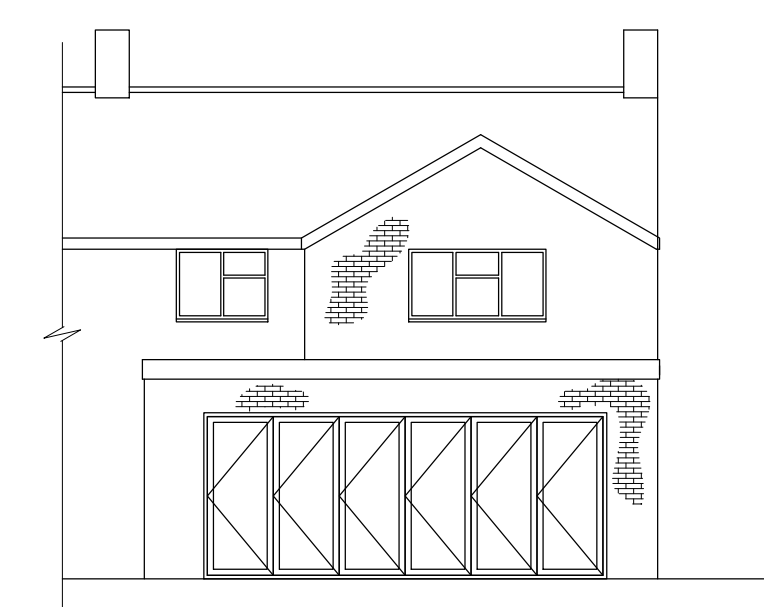

REAR ELEVATION  
(1:100)

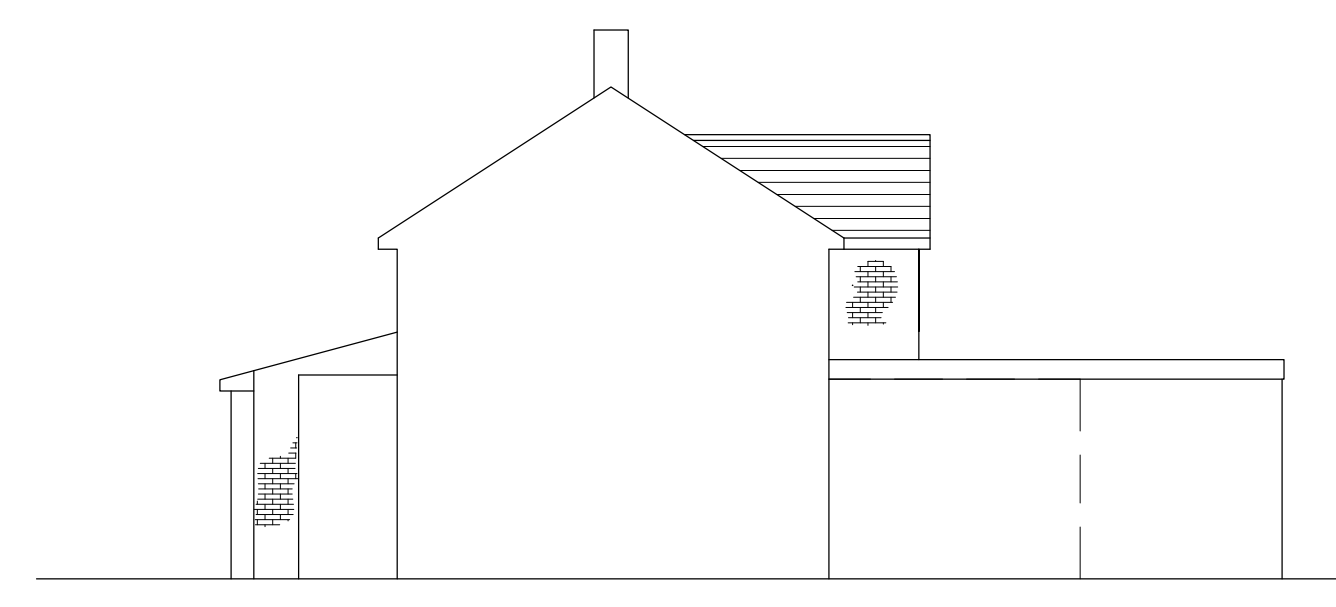

RIGHT ELEVATION  
(1:100)

REVISIONS	DATE
<b>ARTHUR J. FERRYMAN &amp; ASSOCIATES</b>	
ARCHITECTURAL CONSULTANTS • SURVEYORS	
128 HIGH STREET • BUSHEY • HERTS • WD23 3DE Tel: 020 8950 0508 Email: office@ajferryman.co.uk	
TITLE <b>PROPOSED EXTENSIONS AND ALTERATIONS</b>	
ADDRESS 5 Kenilworth Close Borehamwood WD6 1QF	
CLIENT	Mr & Mrs Darwish
SCALE	AS SHOWN @A1
DRAWN	BMc
DATE	02/24
DRAWING	<b>223029/06</b>
REV.	