


GF Proposed Ground Floor Plan

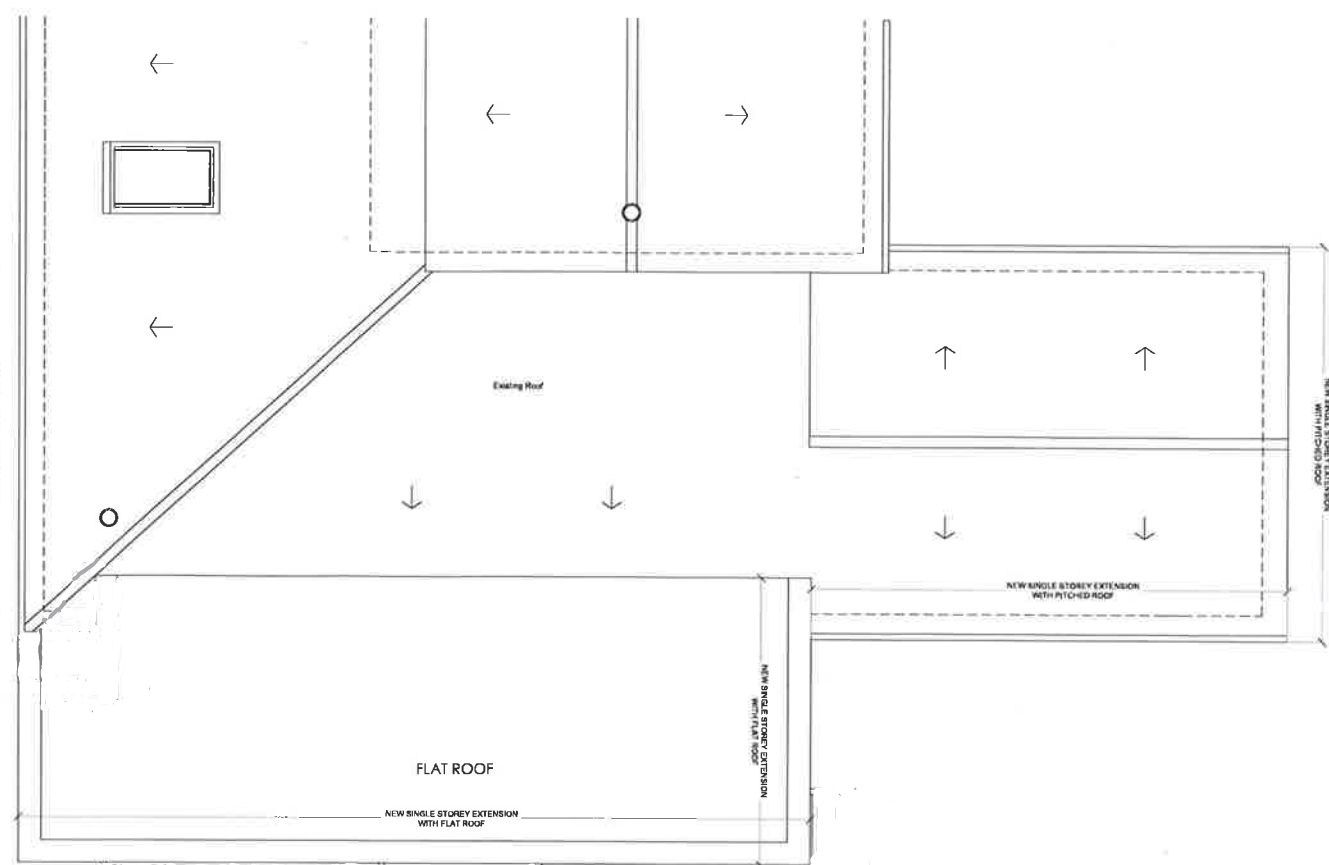

Proposed Roof Plan

KEY NOTES:

- Existing Walls to remain
- Existing Walls and fixtures to be demolished
- New Walls

Legend:

- 01 - Zinc Cladding
- 02 - Aluminium Sliding Doors
- 03 - Aluminium Window
- 04 - Red Facing Brick to match existing
- 05 - Horizontal Timber Cladding in Black to match existing
- 06 - Roof tiles to match existing
- 07 - Fascia, Rain water pipe and gutter to match existing
- 08 - Existing Timber Bi-fold doors to be re-used



WE Proposed West Elevation



SE Proposed South Elevation

NE Proposed North Elevation



General Notes:

- 1 THIS DRAWING IS THE COPYRIGHT OF ARCADITE LTD. AND MUST NOT BE RETAINED, COPIED OR USED WITHOUT THE ABOVE CONSULTANTS AUTHORITY.
- 2 DO NOT SCALE FROM THE DRAWINGS
- 3 ALL DIMENSIONS ARE IN MILLIMETRES UNLESS NOTED OTHERWISE. ALL DIMENSIONS TO BE VERIFIED ON SITE & APPROVED BY THE ENGINEER.
- 4 THIS DRAWING SHOULD BE READ IN CONJUNCTION WITH OTHER RELEVANT ARCHITECTURAL, STRUCTURAL, MECHANICAL AND ELECTRICAL DRAWINGS AND ALL RELEVANT SECTIONS OF THE SPECIFICATIONS, FINISHES, SANITARYWARE SELECTION AND FF&E SELECTED ITEMS.
- 5 PRIOR TO CONSTRUCTION THE CONTRACTOR IS TO PROVIDE SHOP/CONSTRUCTION DRAWINGS FOR ARCHITECT'S APPROVAL.
- 6 [E-0000] EXISTING FLOOR TO CEILING LEVEL, [P-0000] PROPOSED FLOOR TO CEILING LEVEL.

Revisions	Site Plan

Structural Engineers	M & E Engineers	Quantity Surveyors	Other Consultants

Project Title	Drawing Number	Client
Erection of Single Storey Extensions, Interior Space Planning & Associated Landscape Works	ARC2208-700	Mr & Mrs M Riordan Le Gry's Farm Barn Wacton, Long Stratton Norfolk, NR15 2UR
Stage	Drawing Status	Revision
Design Development - Planning Application	Submission	F
Drawing Title	Date	Scale
Proposed Ground Floor Plan & Elevations	30/08/2022	150 @ A1
	Drawn	Checked
	DB	DB

DO NOT SCALE FROM DRAWING. USE FIGURED DIMENSIONS ONLY. WHERE APPLICABLE, CHECK DIMENSIONS ON SITE PRIOR TO COMMENCEMENT OF WORKS.