



01
DRG

First Floor Plan
1:200@A3

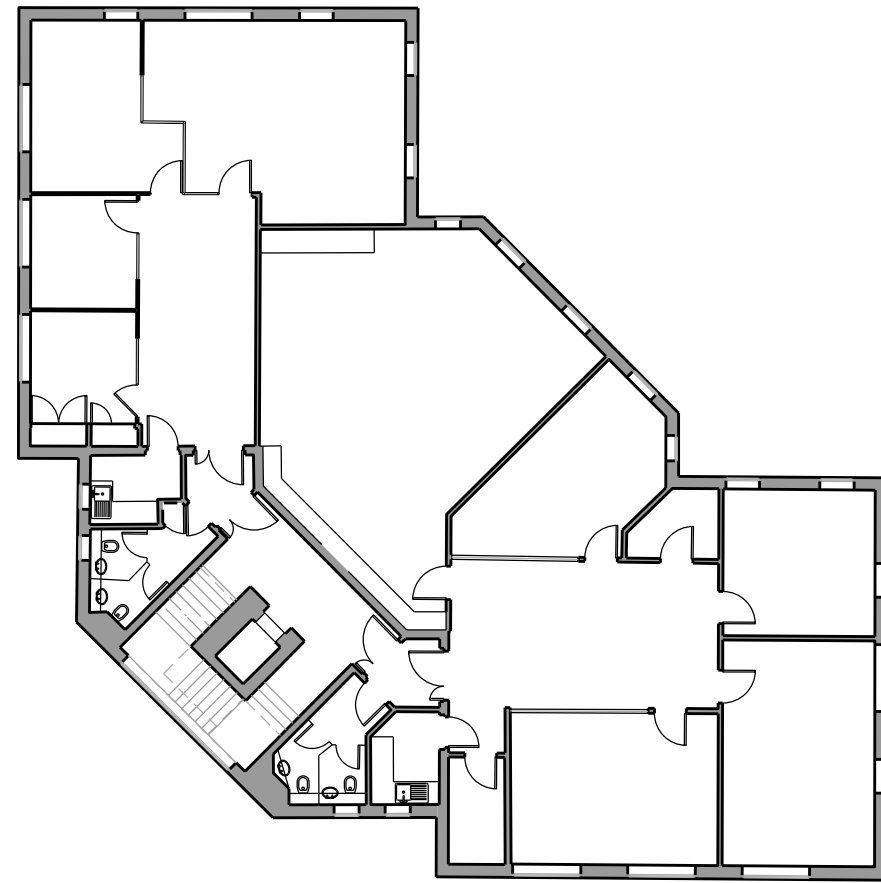


02
DRG

Second Floor Plan
1:200@A3

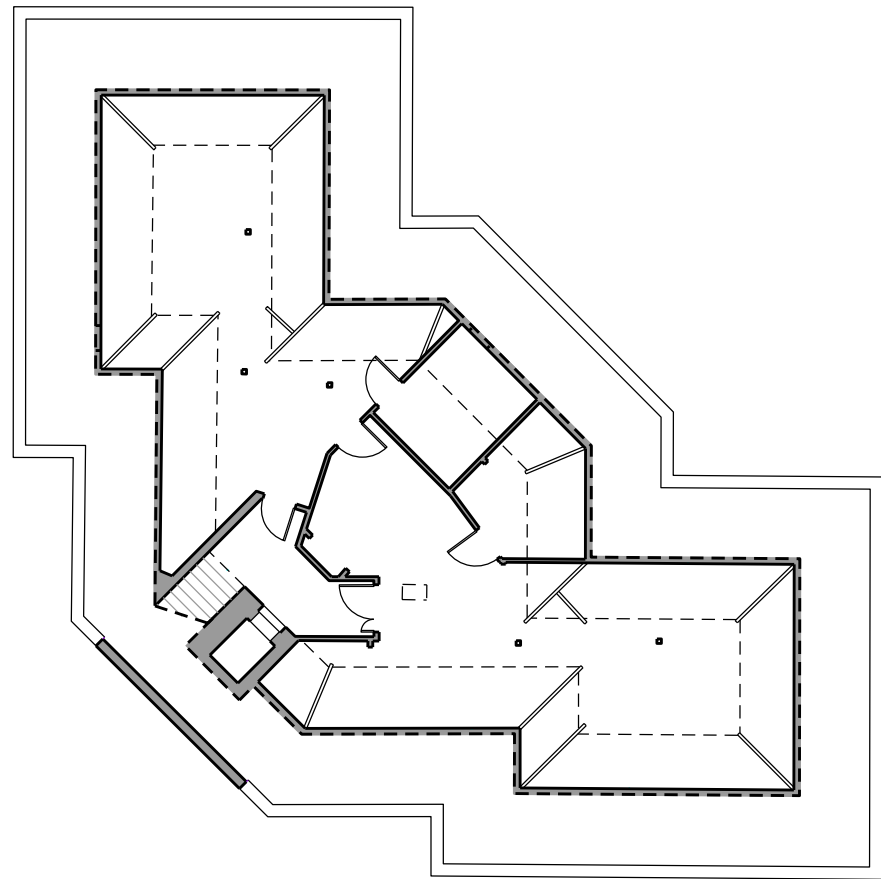


03
DRG

Third Floor Plan
1:200@A3

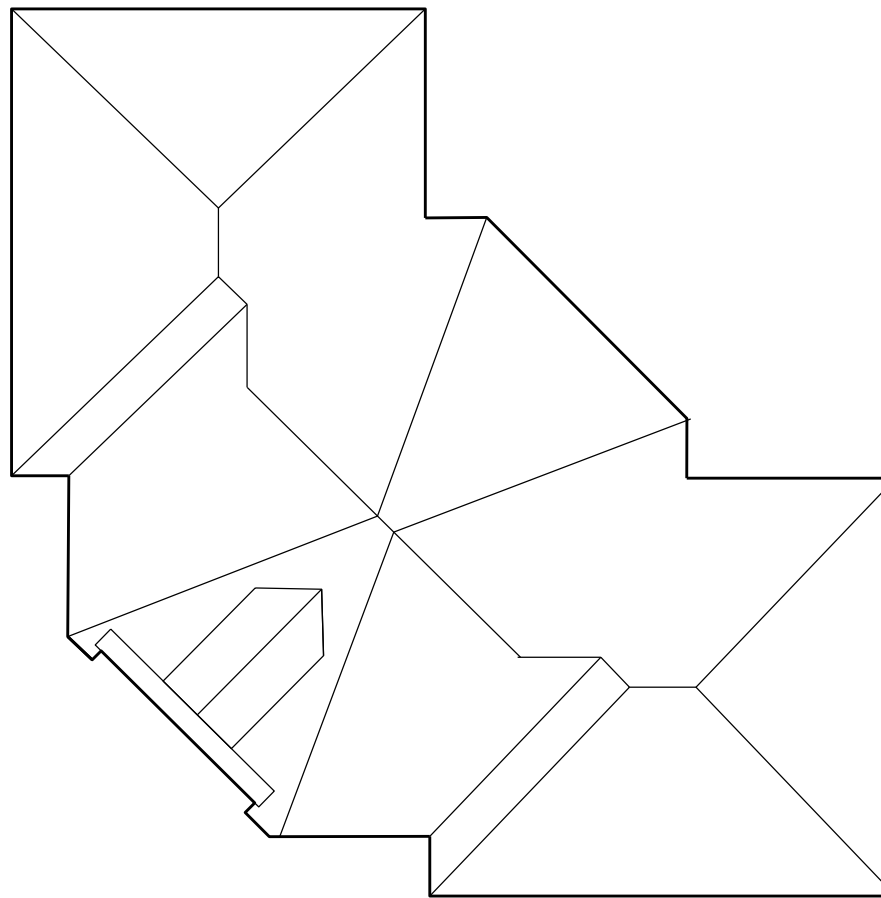

04
DRG

Roof Plan
1:200@A3

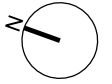

Revision	Date	Description
P0	07/02/2024	Planning Issue

© copyright Wimshurst Pelleriti, all rights reserved 2024

The sizing of all structural and service elements must always be checked against the relevant engineers drawings. No reliance should be placed upon sizing information shown on this drawing.

Project
City House, Sutton
Sutton Park Road, SM1 2AE

Drawing Title
Existing Plans

Drawing Number	Revision
0816-WPA-0011	P0
Scale @ A3	Revision Date
1: 200	07 Feb 2024

Drawing Purpose
PLANNING

WIMSHURST PELLERITI

The Mews,
6 Putney Common, SW15 1HL

0208 780 2206
Info@wp.uk.com
wimshurst-pelleriti.com

