



THIS DRAWING IS COPYRIGHT. DO NOT SCALE. USE FIGURED DIMENSIONS ONLY.
 THE CONTRACTOR IS TO CHECK ALL DIMENSIONS ON SITE BEFORE COMMENCEMENT OF THE WORKS.
 DISCREPANCIES MUST BE REPORTED IMMEDIATELY TO THE CONTRACTS ADMINISTRATOR BEFORE PROCEEDING.


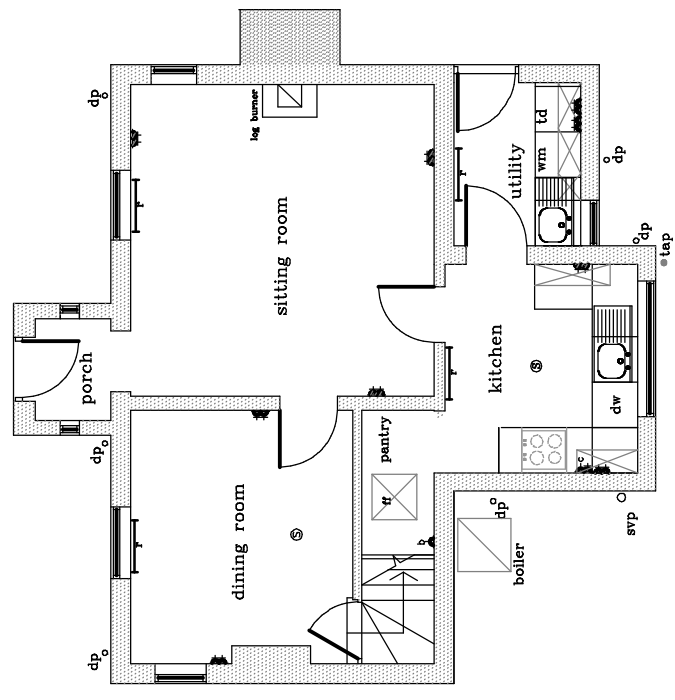


GROUND FLOOR PLAN

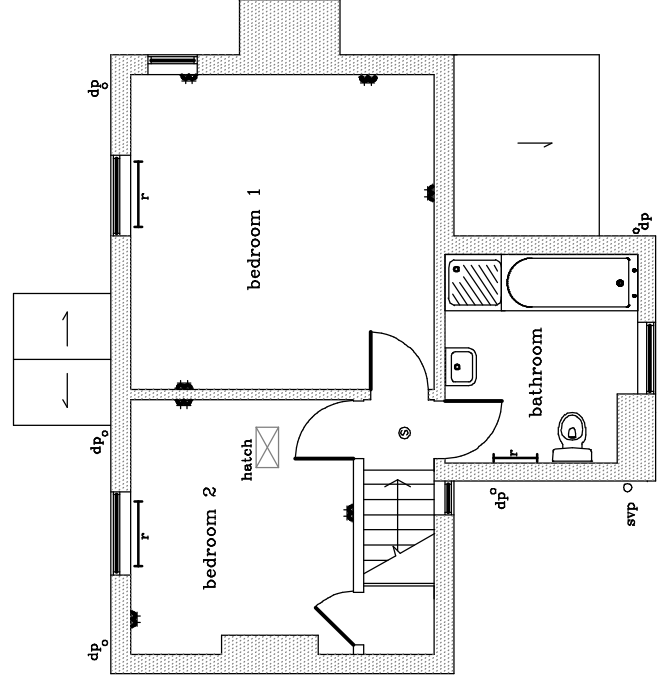


FIRST FLOOR PLAN

- ff - fridge freezer
- td - tumble drier
- dw - dishwasher
- wm - washing machine
- ⚡ - Twin 13 Amp BS0
- ⚡ - Cooker Point
- ⚡ - 13 Amp Boiler Spur
- ⊗ - Linked Smoke Detector

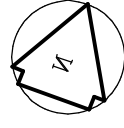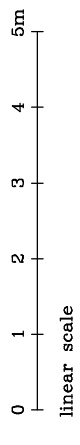

REV A OCTOBER 2023 - MINOR AMENDMENTS

EVANS & CRAWLEY
CHARTERED SURVEYORS

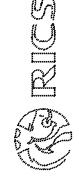

Telephone: Chesham 01494 775666 Facsimile : 01494 778575
 Bridge House Water Meadow Chesham Buckinghamshire HP5 1LF
Project Managers : Property Consultants : Building Surveyors

STAPLEFORD - DECOY COTTAGE

PLANS AS EXISTING