

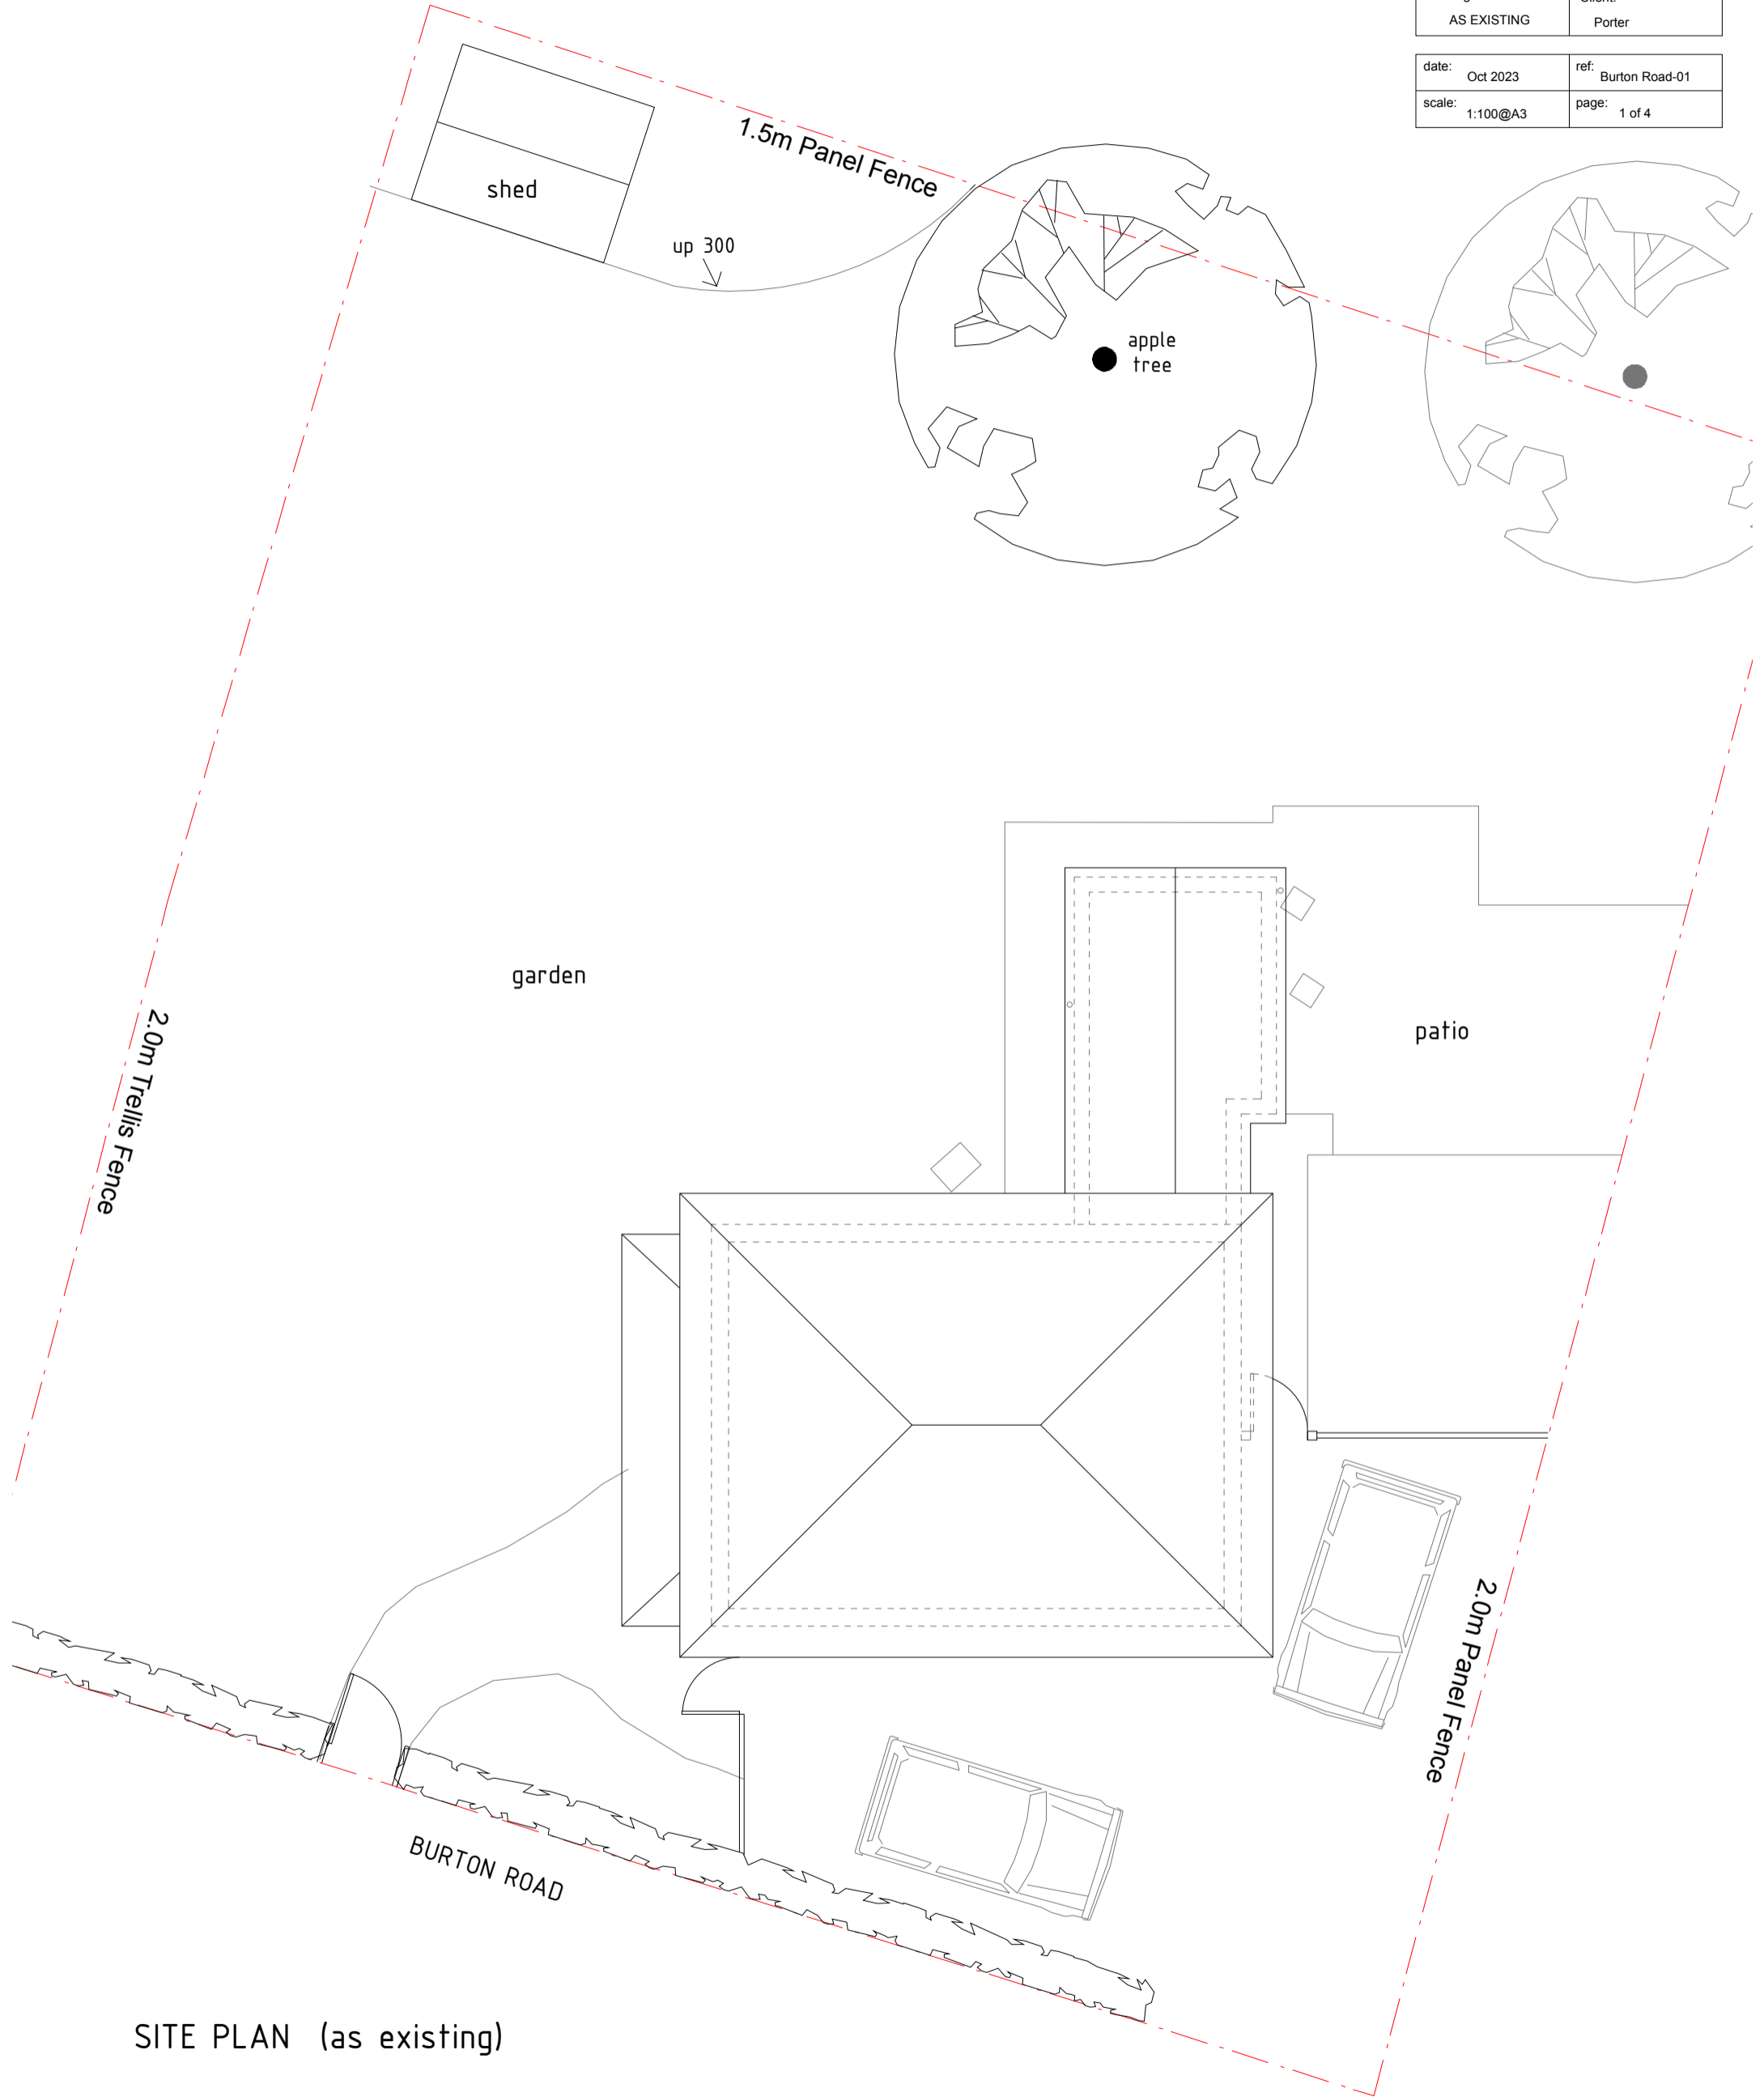
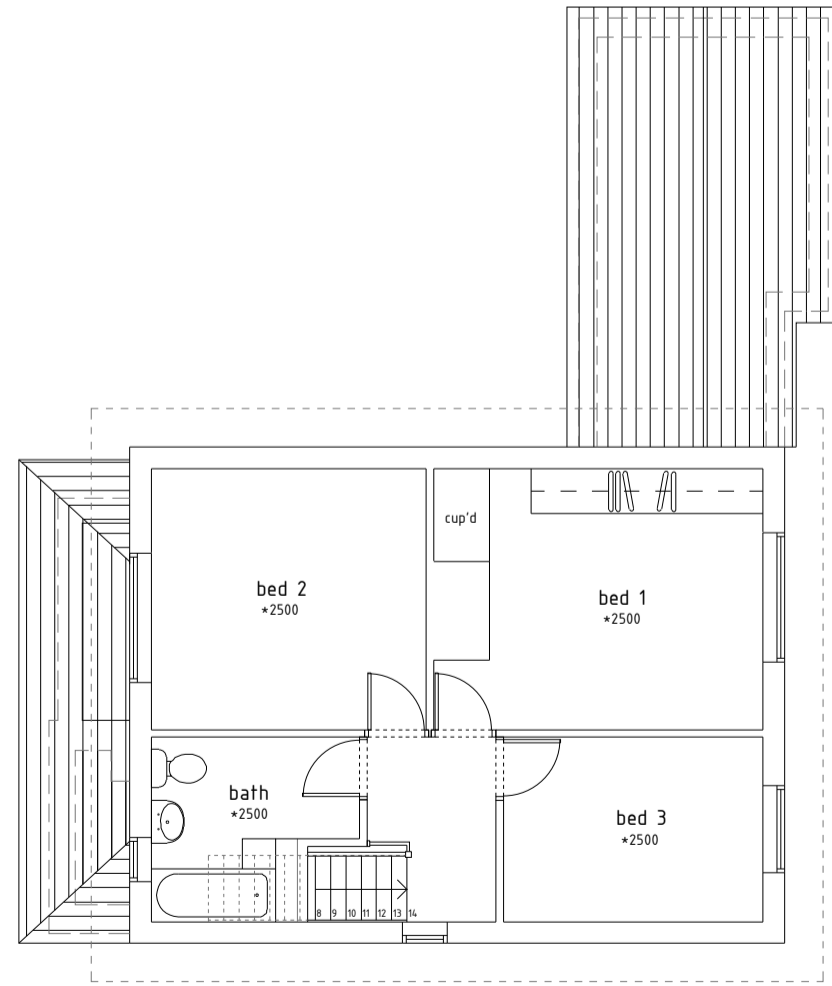


Property: 43 Burton Road, Melton Mowbray	
Drawing: AS EXISTING	Client: Porter
date: Oct 2023	ref: Burton Road-01
scale: 1:100@A3	page: 1 of 4

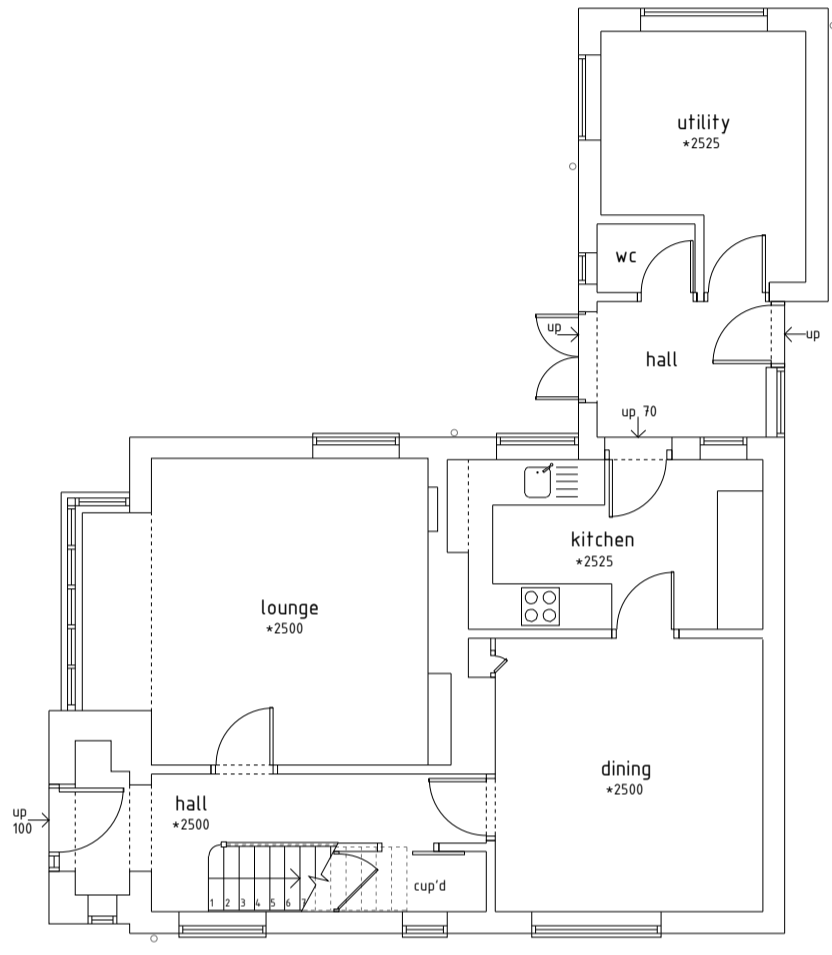

SITE PLAN (as existing)


Property: 43 Burton Road, Melton Mowbray	
Drawing: AS EXISTING	Client: Porter
date: Oct 2023	ref: Burton Road-01
scale: 1:100@A3	page: 2 of 4

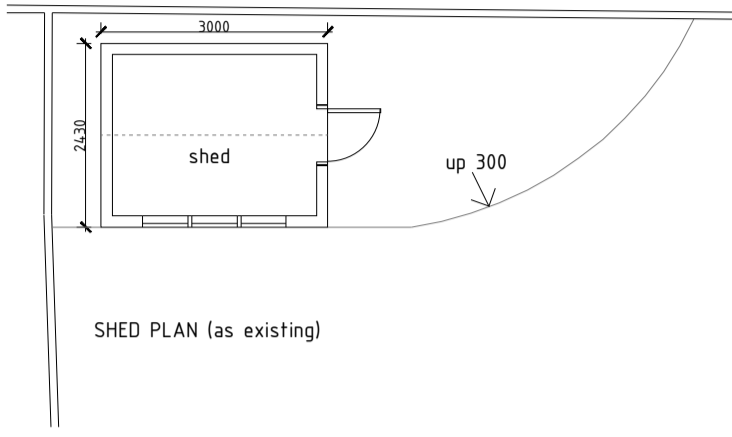

Property: 43 Burton Road, Melton Mowbray	
Drawing: AS EXISTING	Client: Porter
date: Oct 2023	ref: Burton Road-01
scale: 1:100@A3	page: 3 of 4




NORTH ELEVATION (as existing)

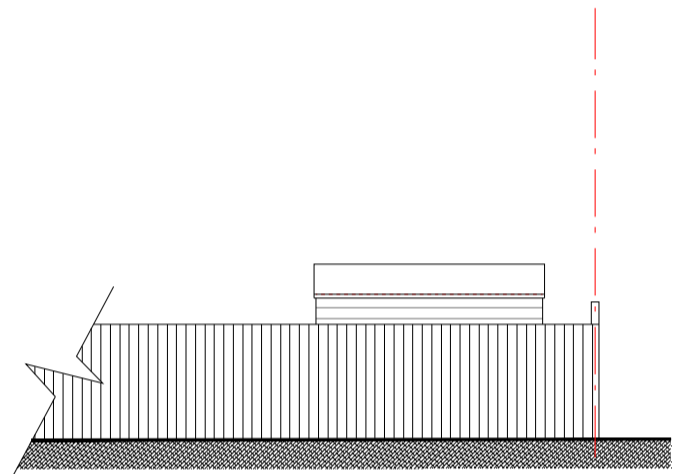

NORTH ELEVATION OF SHED (as existing)  
(view from 39 Burton Road)



SOUTH ELEVATION (as existing)

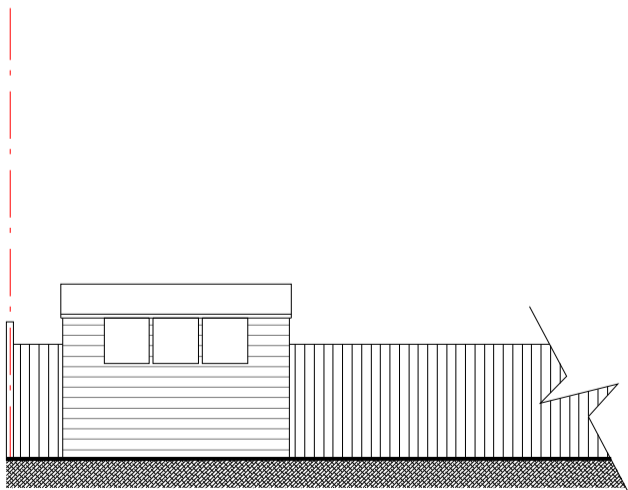


SOUTH ELEVATION OF SHED (as existing)

Property: 43 Burton Road, Melton Mowbray	
Drawing: AS EXISTING	Client: Porter
date: Oct 2023	ref: Burton Road-01
scale: 1:100@A3	page: 4 of 4




EAST ELEVATION (as existing)

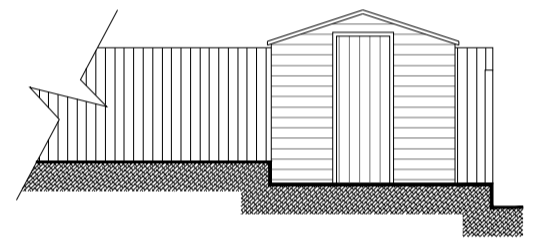

EAST ELEVATION OF SHED (as existing)



WEST ELEVATION (as existing)

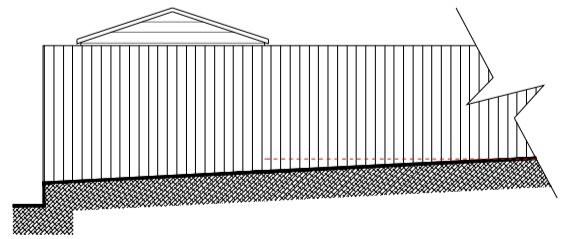

WEST ELEVATION OF SHED (as existing)  
(view from 41 Burton Road)