


Woodpecker Joinery UK Ltd.

Hixon Greenhouse External Measurements

- Dimensions show external measurements of Greenhouse.
- Eaves height of Greenhouse 2000mm, 6'4.
- Total height of Greenhouse 2438mm, 8' approx.
- The base should be 100mm (4"), wider than the outside dimension of the Greenhouse.
- **IT IS IMPORTANT TO ENSURE THAT ALL BASES ARE SQUARED AND FLAT.**

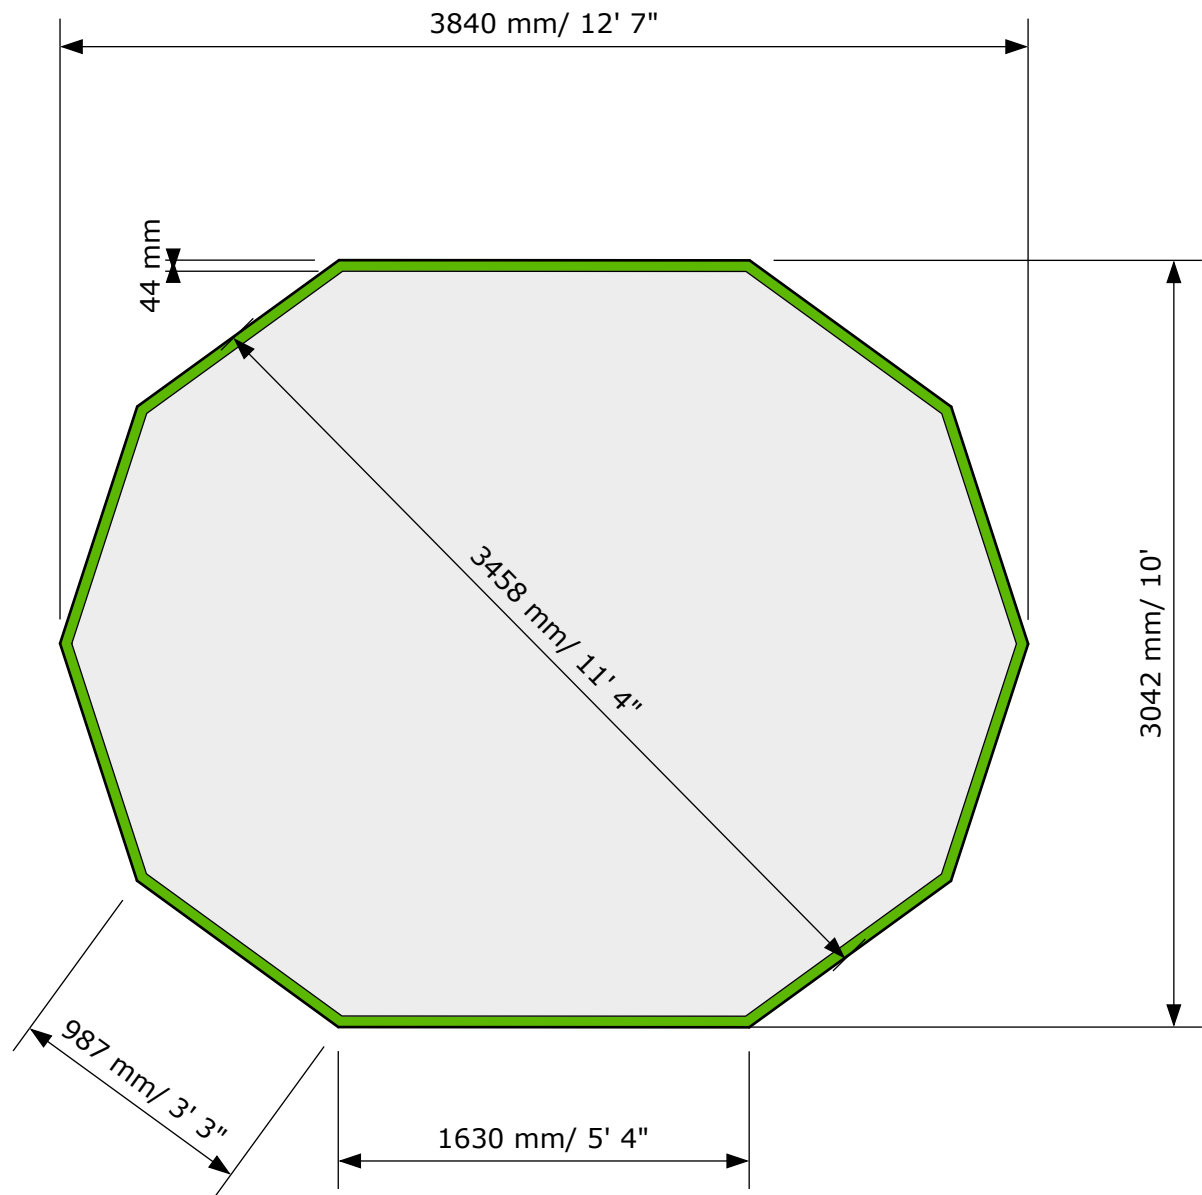

For more information please contact our technical team on 01889 562610

Drawing Scale 1:20mm